


- Notes:
- 1 This drawing must not be scaled
 - 2 The contractor must check all levels and dimensions on site
 - 3 All works are to be to the satisfaction of Local and Statutory Authorities and in accordance with current Building Regulations and Codes of Practice

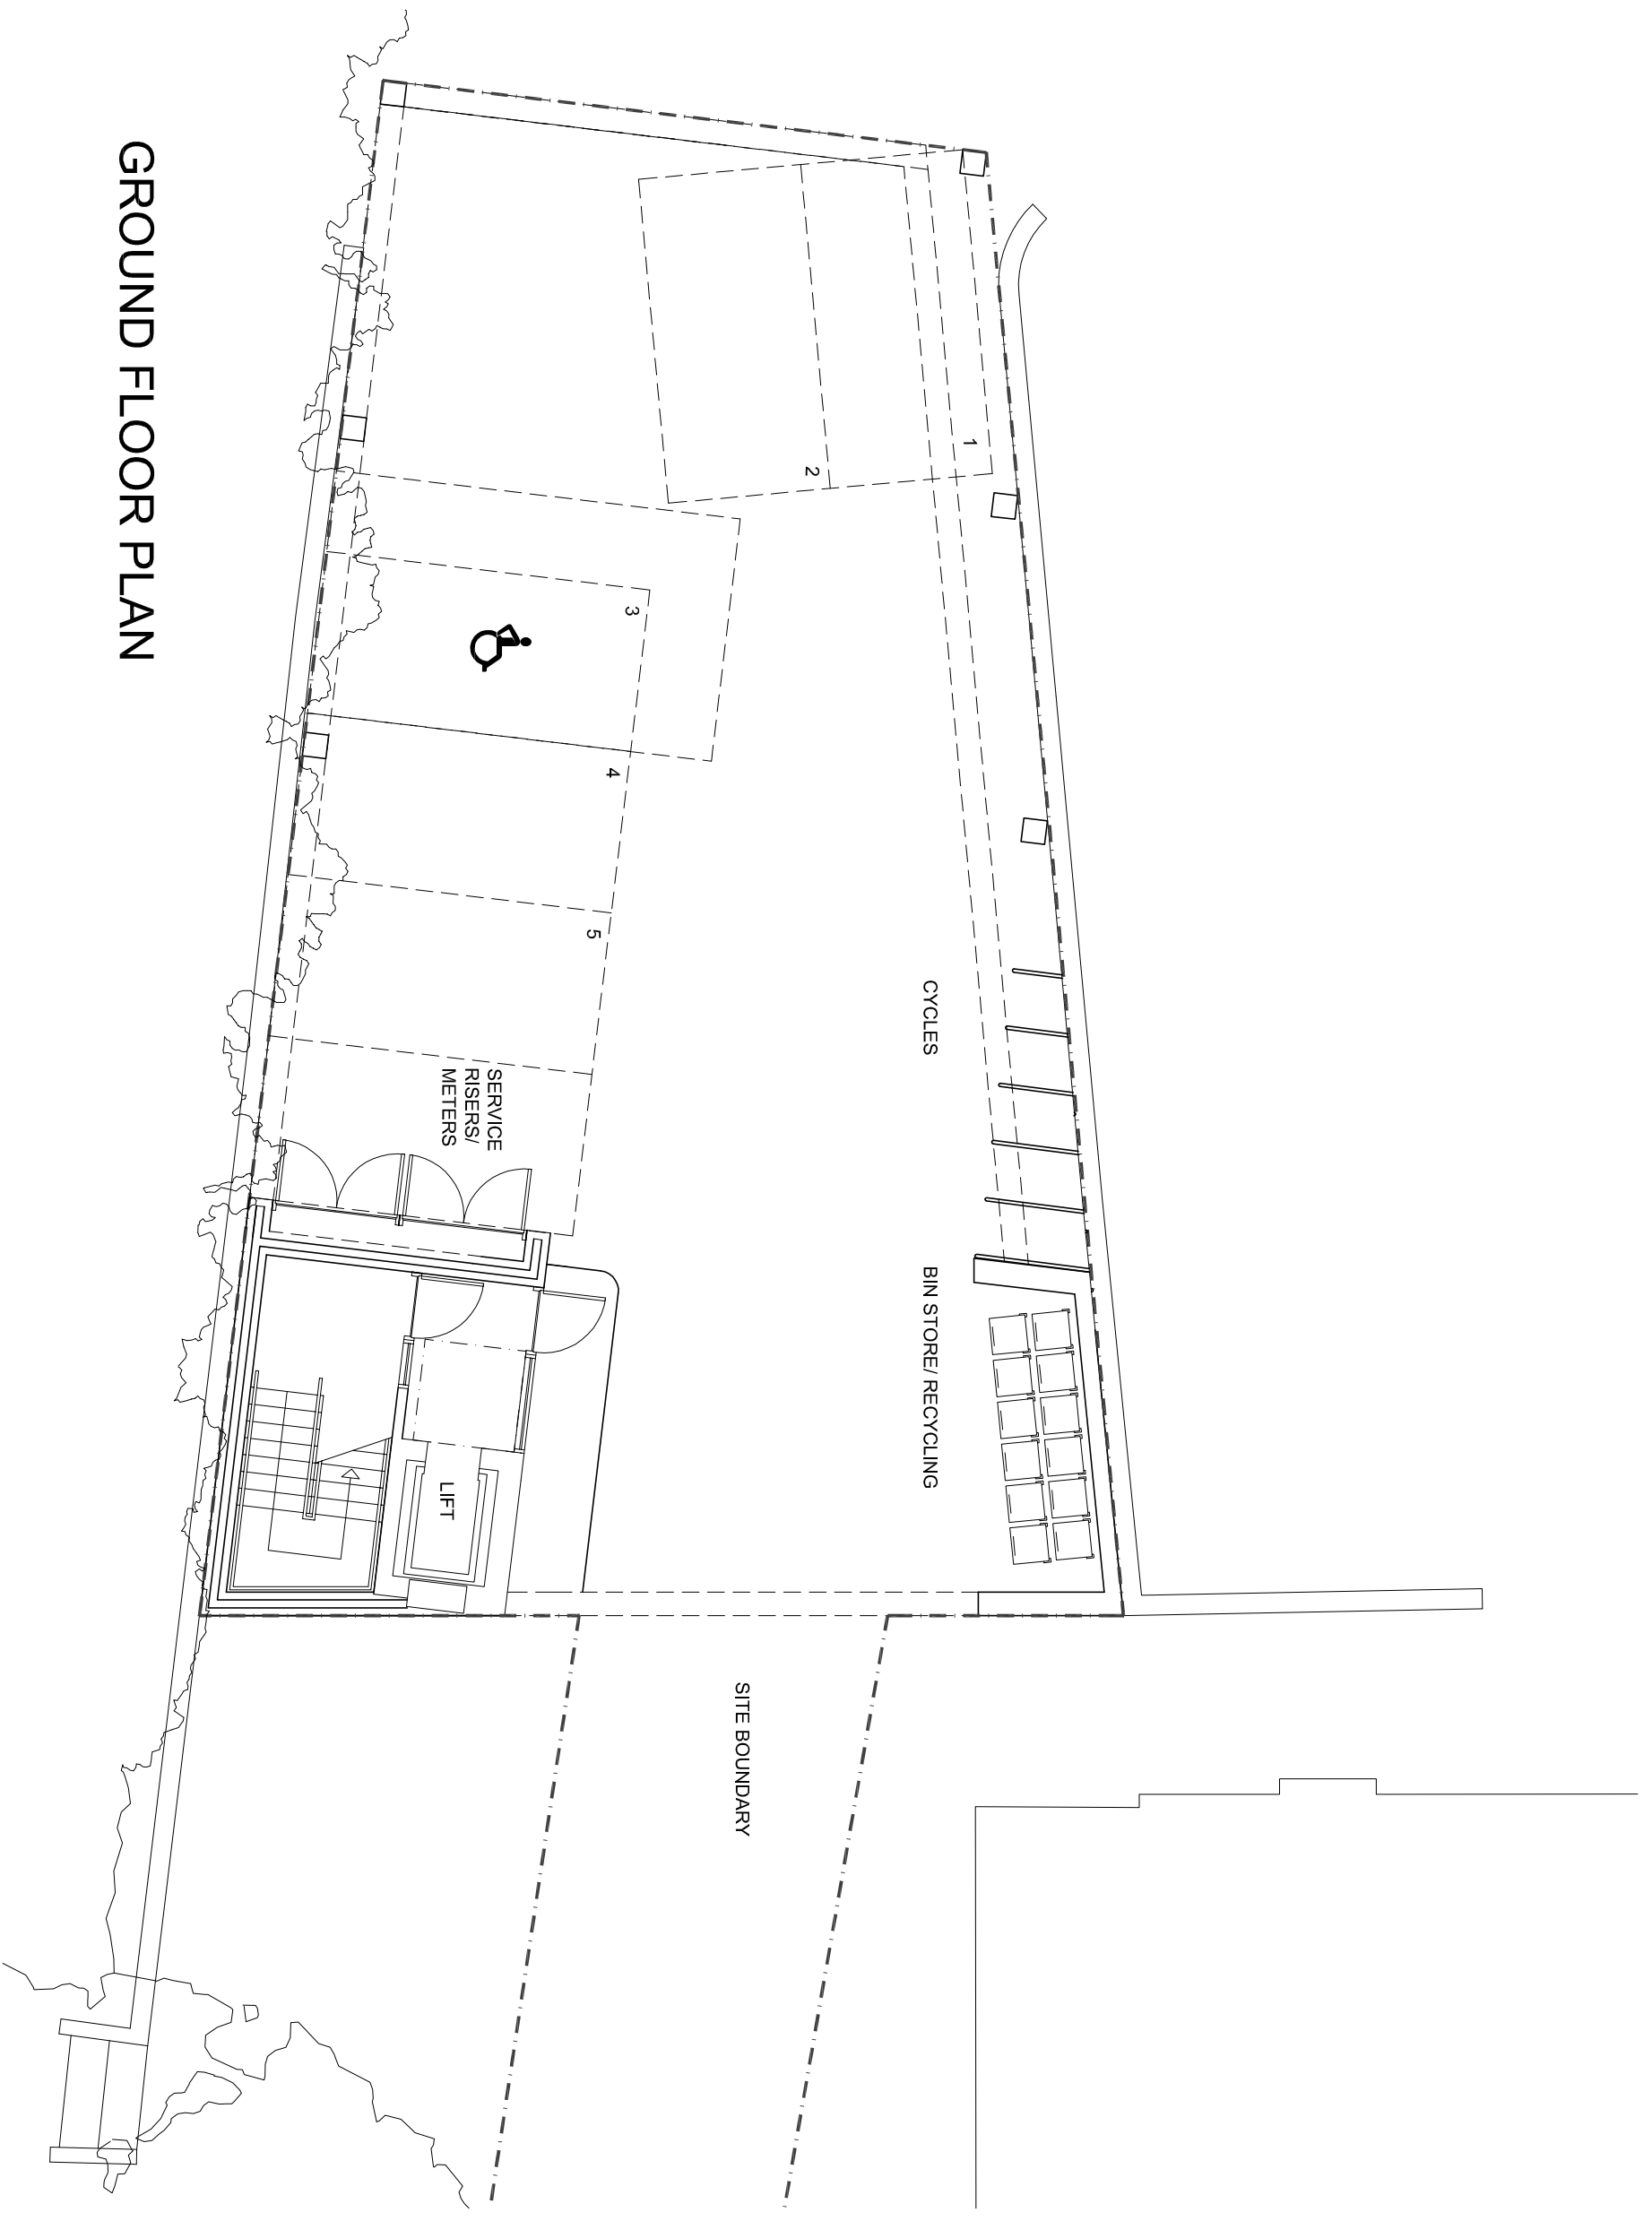

GROUND FLOOR PLAN

General Lifestyle
 Segregated waste bins and a green transport plan served by a car club will be incorporated.

KENNETH W REED ASSOCIATES
 Chartered architects
 369 Station Road, Harrow, Middlesex HA1 2AW

Compass House

B	Client comments incorporated	cb	17.11.06
A	Lifetime Home Standards incorporated	cb	8.11.06
rev	note	by	date

Scale		Drawing number		Revision	
1:100		1495	101	B	
Date		Drawing number		Revision	
04.06		1495	101	B	
Author		Drawing number		Revision	
cb		1495	101	B	

Ground Floor
As Proposed