


- Notes:
- 1 This drawing must not be scaled
  - 2 The contractor must check all levels and dimensions on site
  - 3 All works are to be to the satisfaction of Local and Statutory Authorities and in accordance with current Building Regulations and Codes of Practice

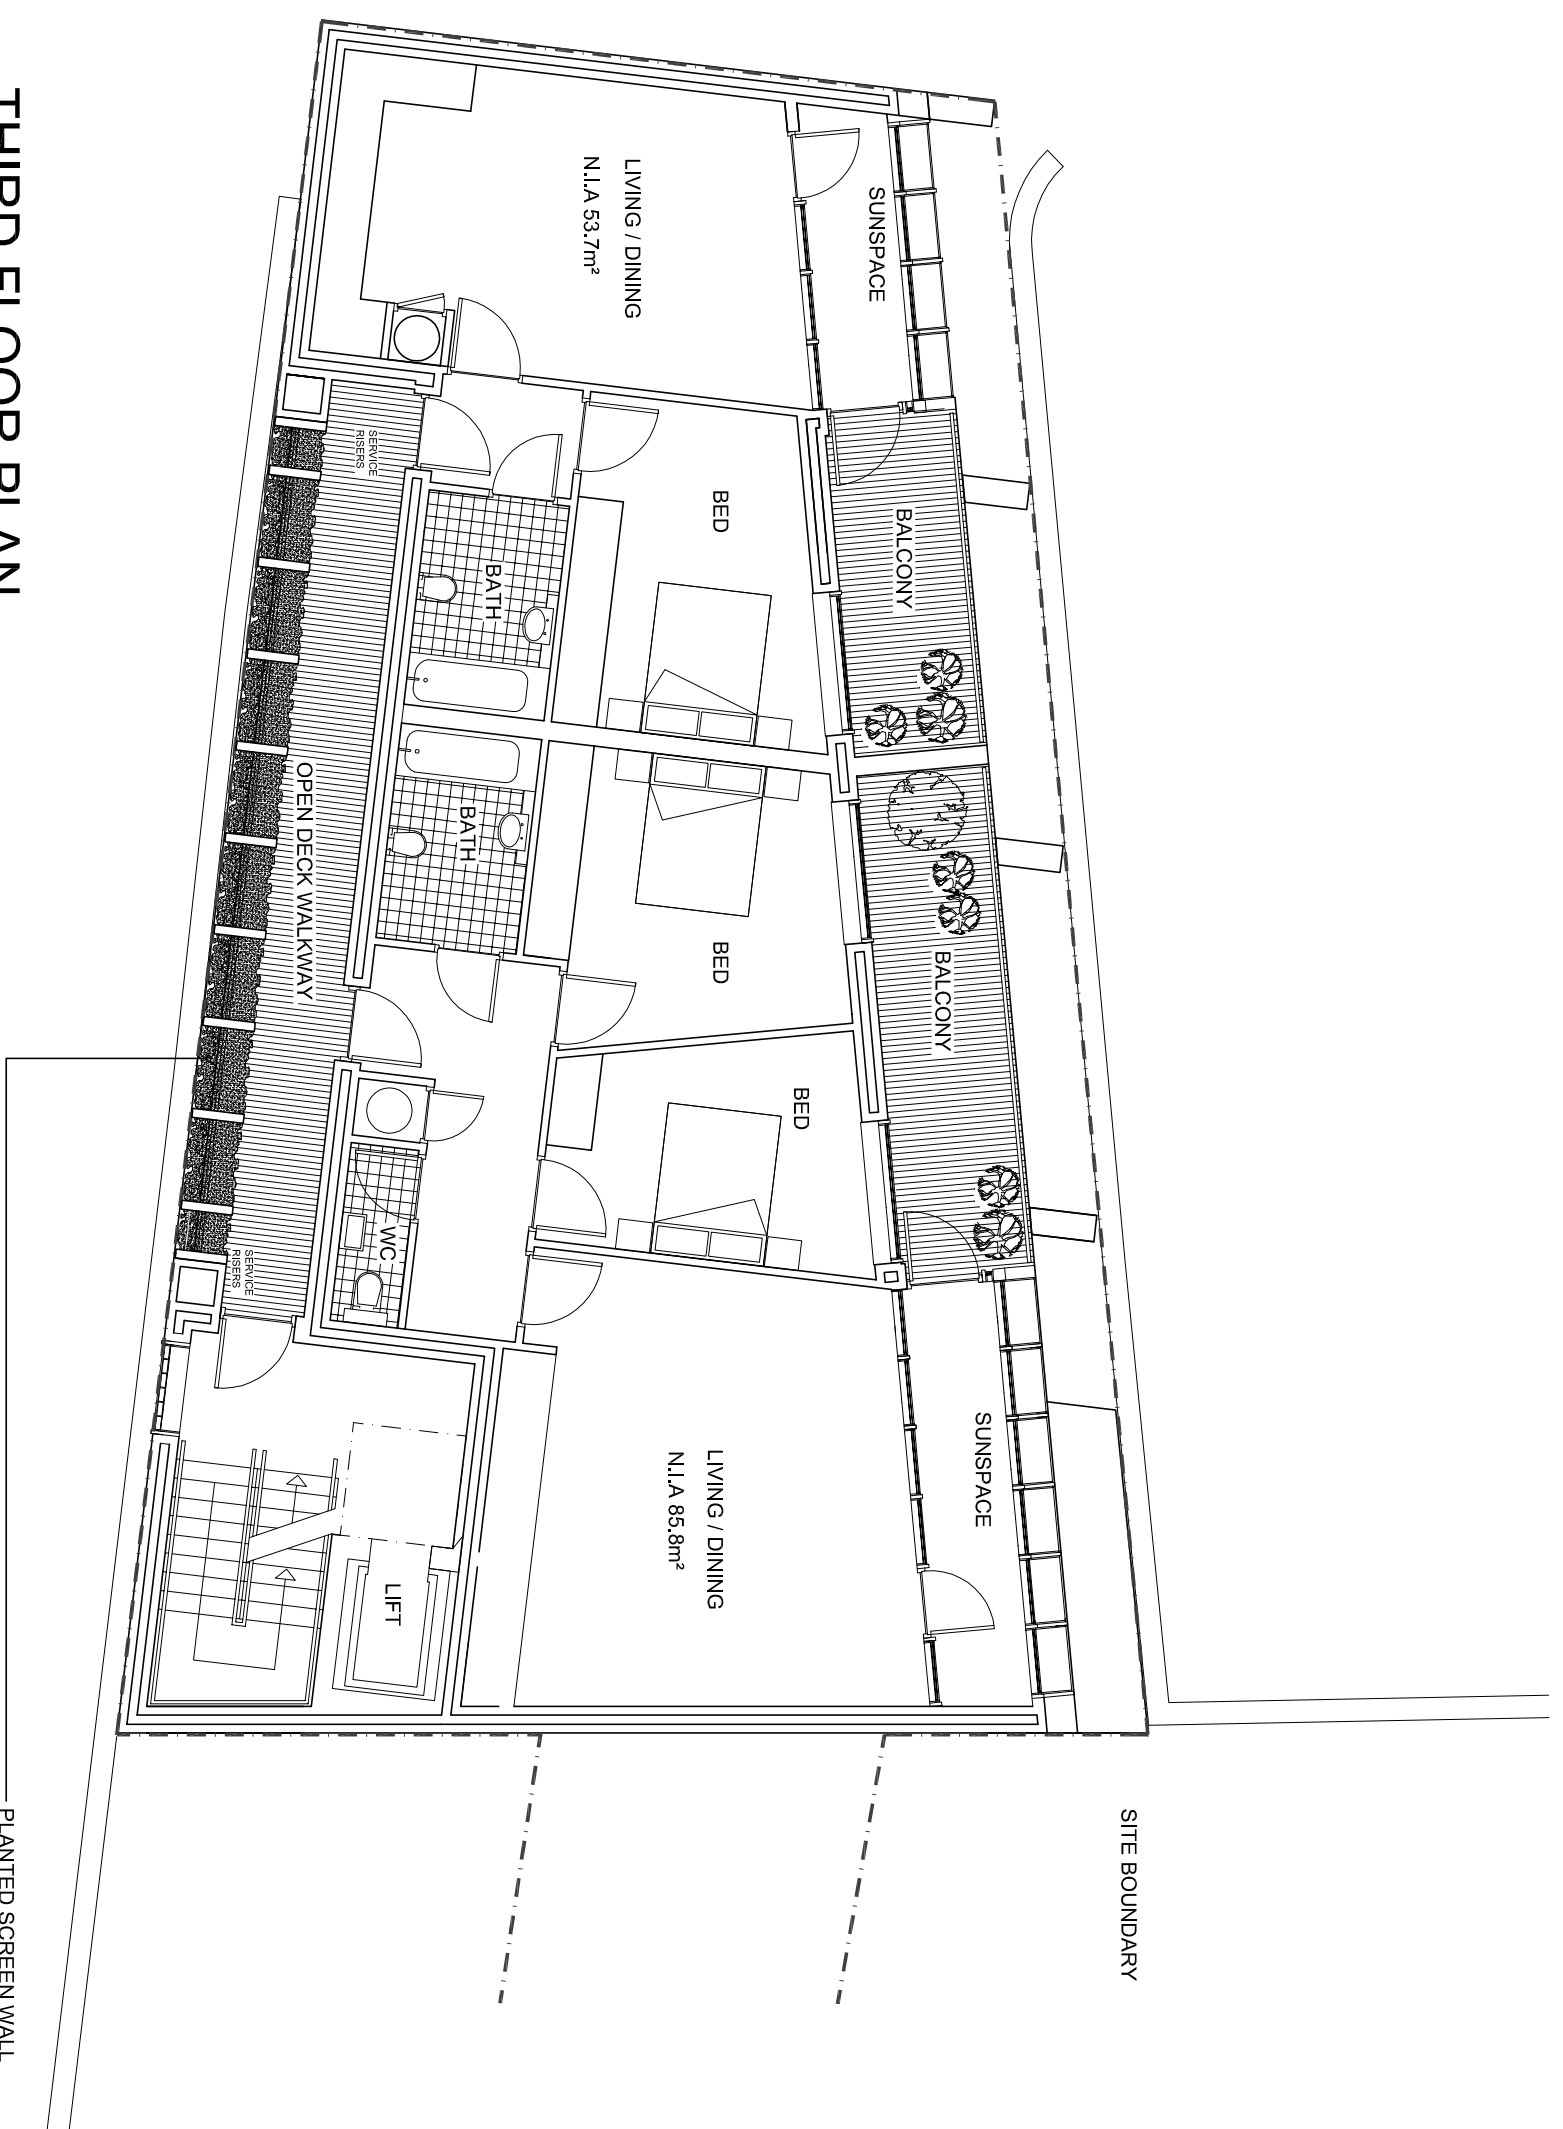

**THIRD FLOOR PLAN**  
**LIFETIME HOME STANDARDS FLATS**  
**G.I.A 161.4m²**

B Client comments incorporated      cb    17.11.06  
 A Lifetime Home Standards Incorporated    cb    8.11.06

rev	note	by	date

**KENNETH W REED**      ASSOCIATES  
 Chartered architects  
 369 Station Road, Harrow, Middlesex HA1 2AW

Compass House

Scale	Drawing Number	Revision
1:100	1495	B

Third Floor Plans  
 As Proposed