


Ground floor plan for context @ 1:500

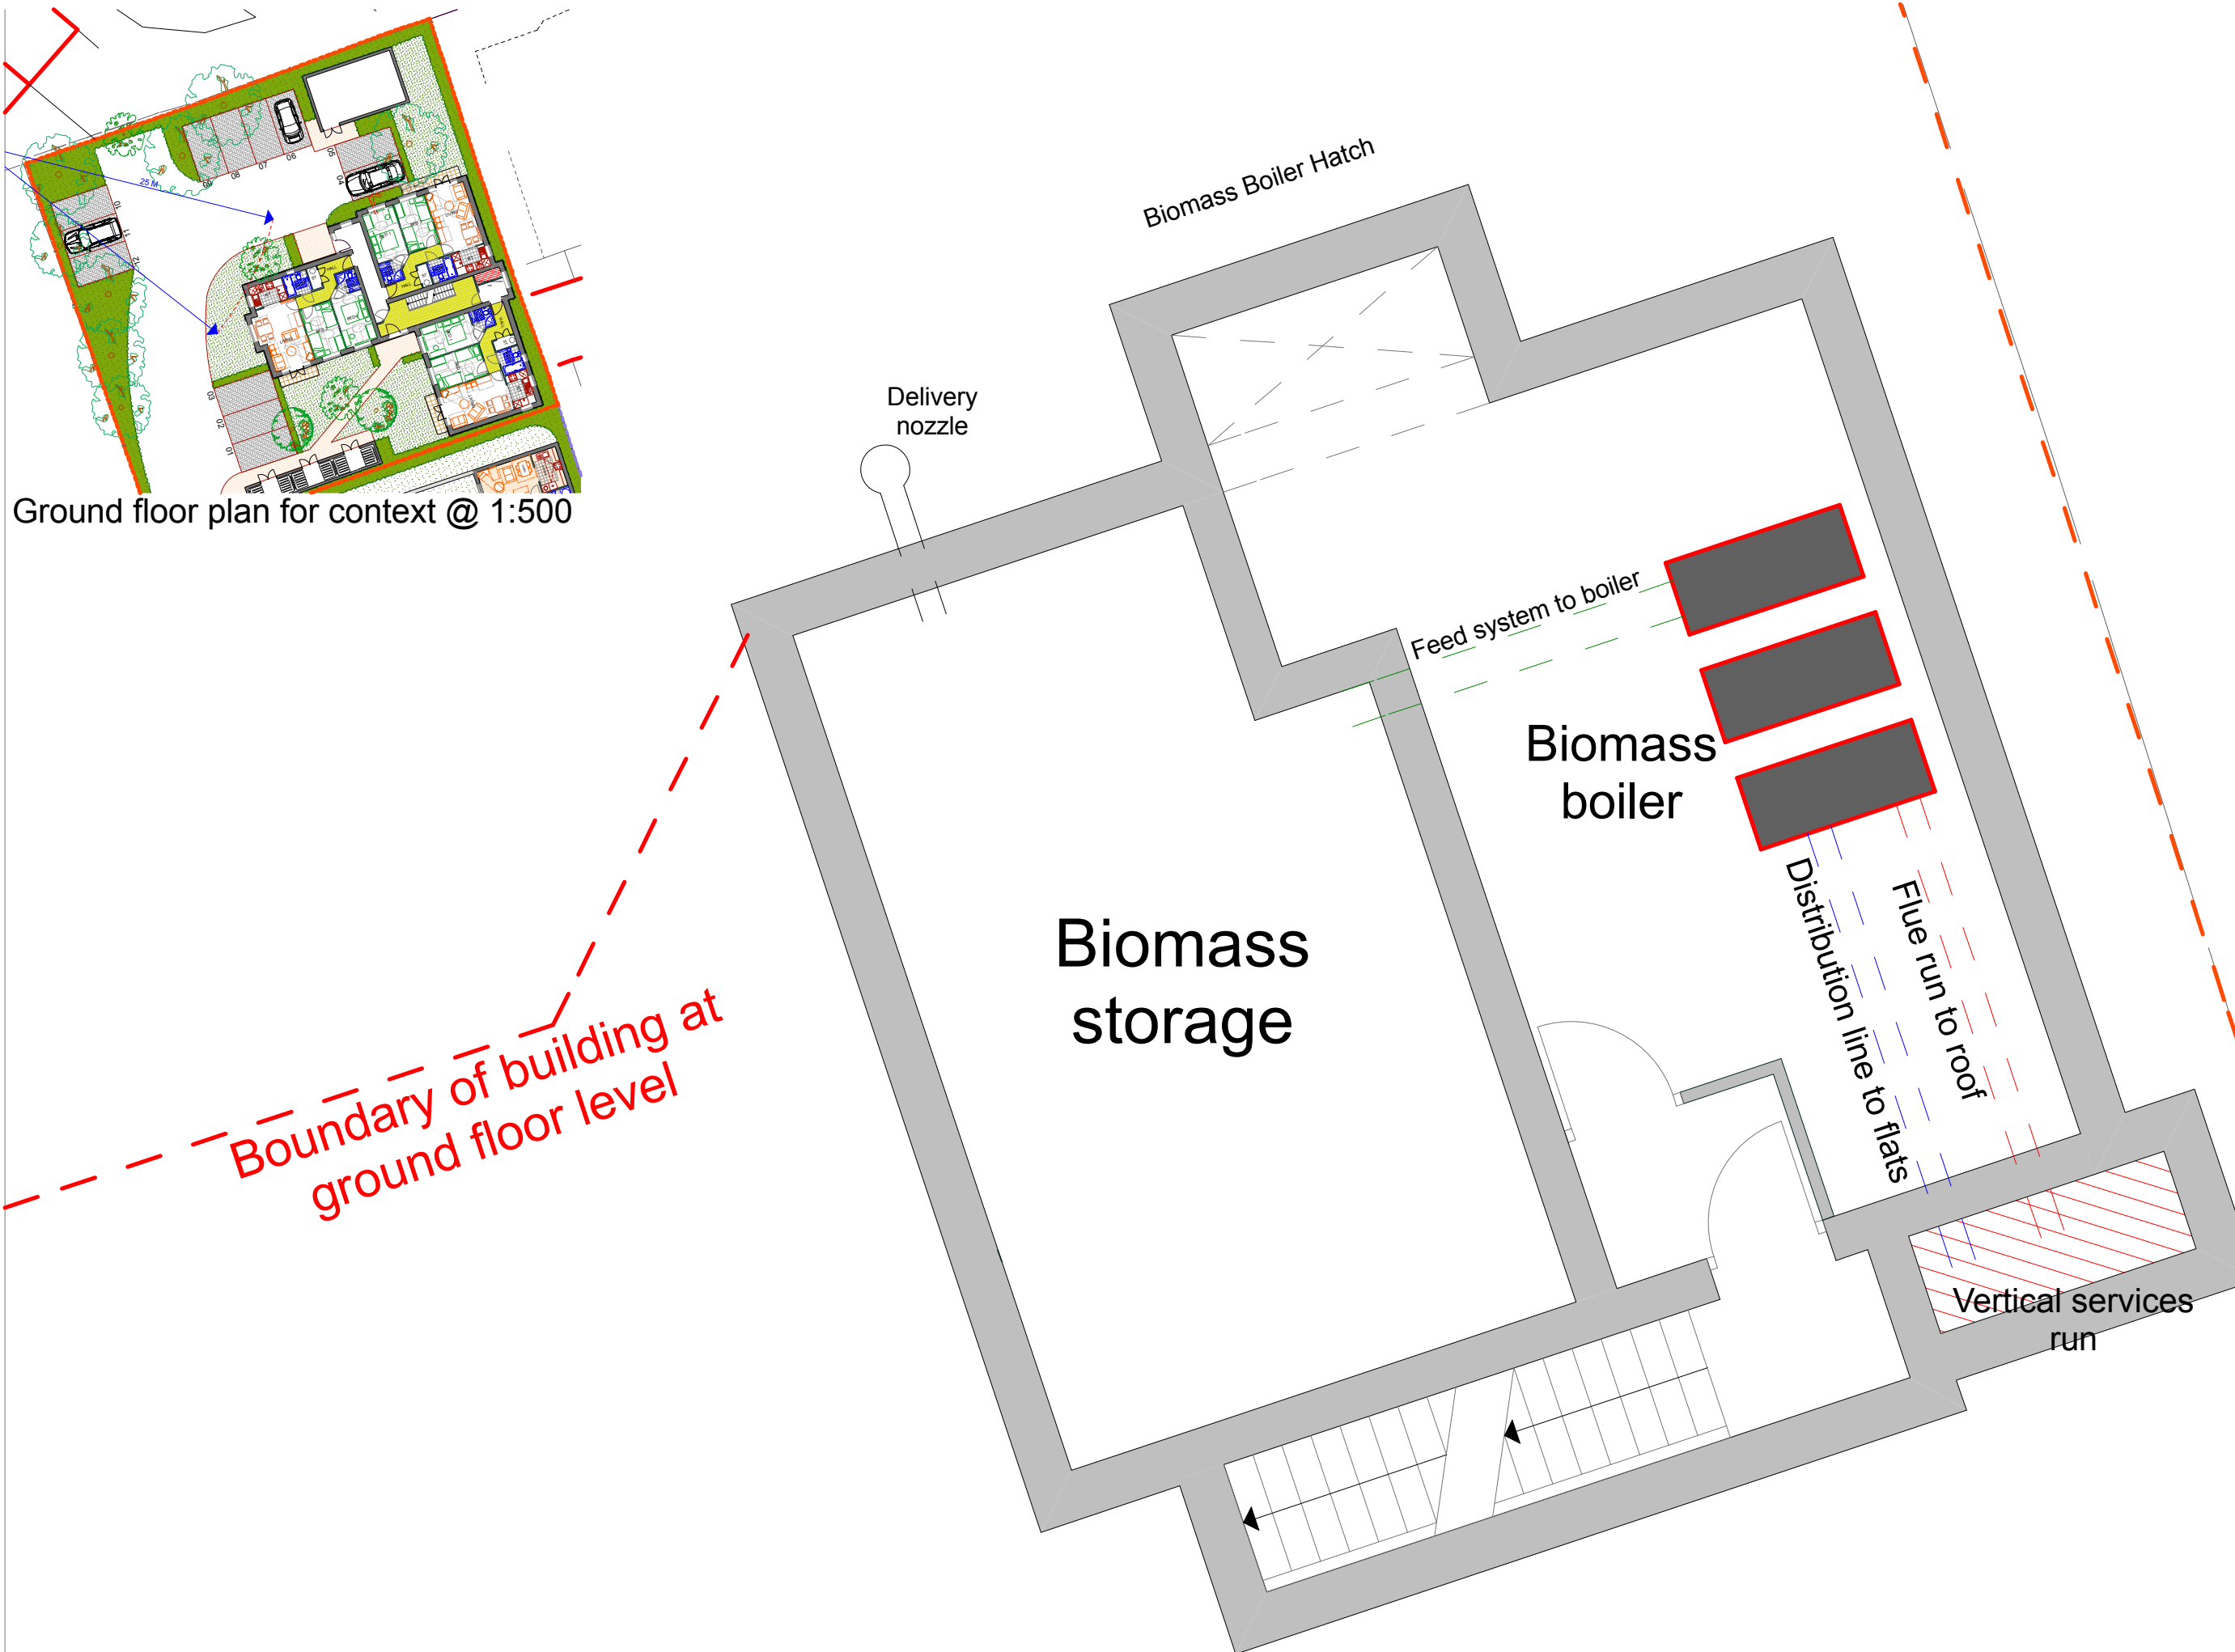

Boundary of building at ground floor level

Ref A Date 13/10/06

Revisions  
A: General progression of design

Scale 1:50 @ A3  
Date 13/10/2006  
Date Plotted 13/10/2006  
Drawn by SGC

**EDF Site  
Stanley Road  
South Harrow**

for



**ZEDHOMES**  
Dwg No :  
**04033 / 163**  
Baement - Biomass  
Boiler Facility

This document is the copyright work of .hester. architects ltd unless formally assigned in writing