


- Notes:
- 1 This drawing must not be scaled
 - 2 The contractor must check all levels and dimensions on site
 - 3 All works are to be to the satisfaction of Local and Statutory Authorities and in accordance with current Building Regulations and Codes of Practice

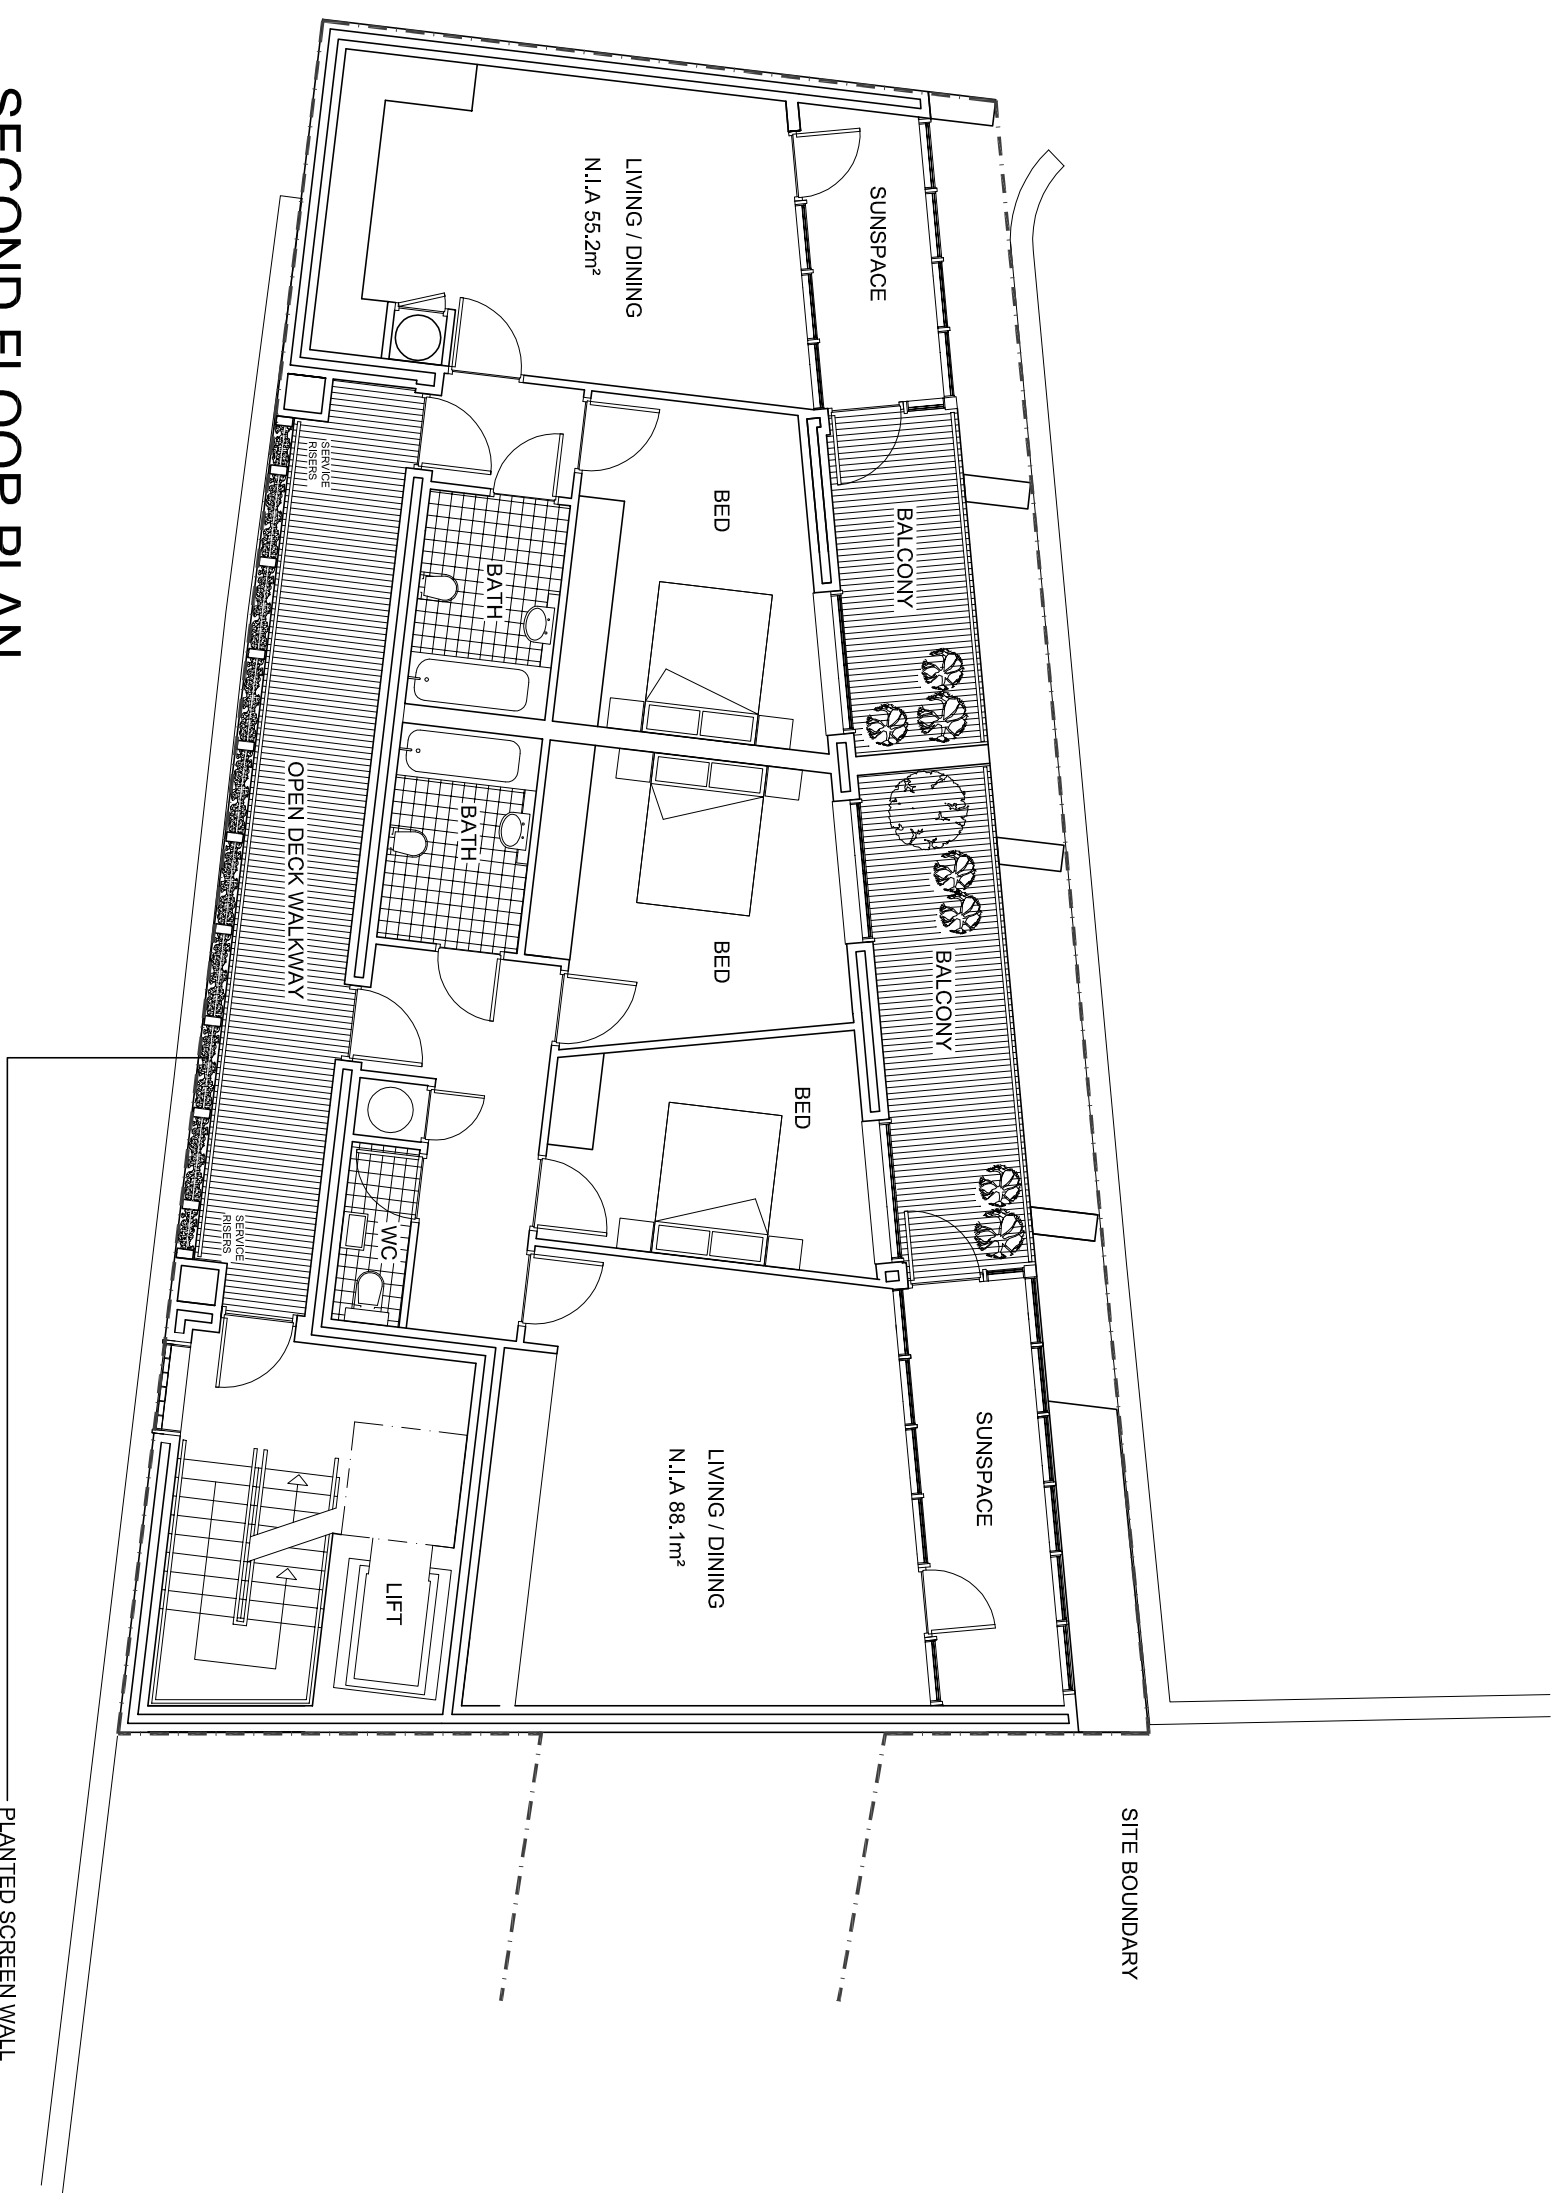

SECOND FLOOR PLAN
LIFETIME HOME STANDARDS FLATS
G.1A 165.2m²

B Client comments incorporated cb 17.11.06
 A Lifetime Home Standards incorporated cb 8.11.06

rev	note	by	date

KENNETH W REED ASSOCIATES
 Chartered architects
 369 Station Road, Harrow, Middlesex HA1 2AW

Compass House

Second Floor Plan
 As Proposed

Scale	Drawing Number	Revision
1:100	1495	B