


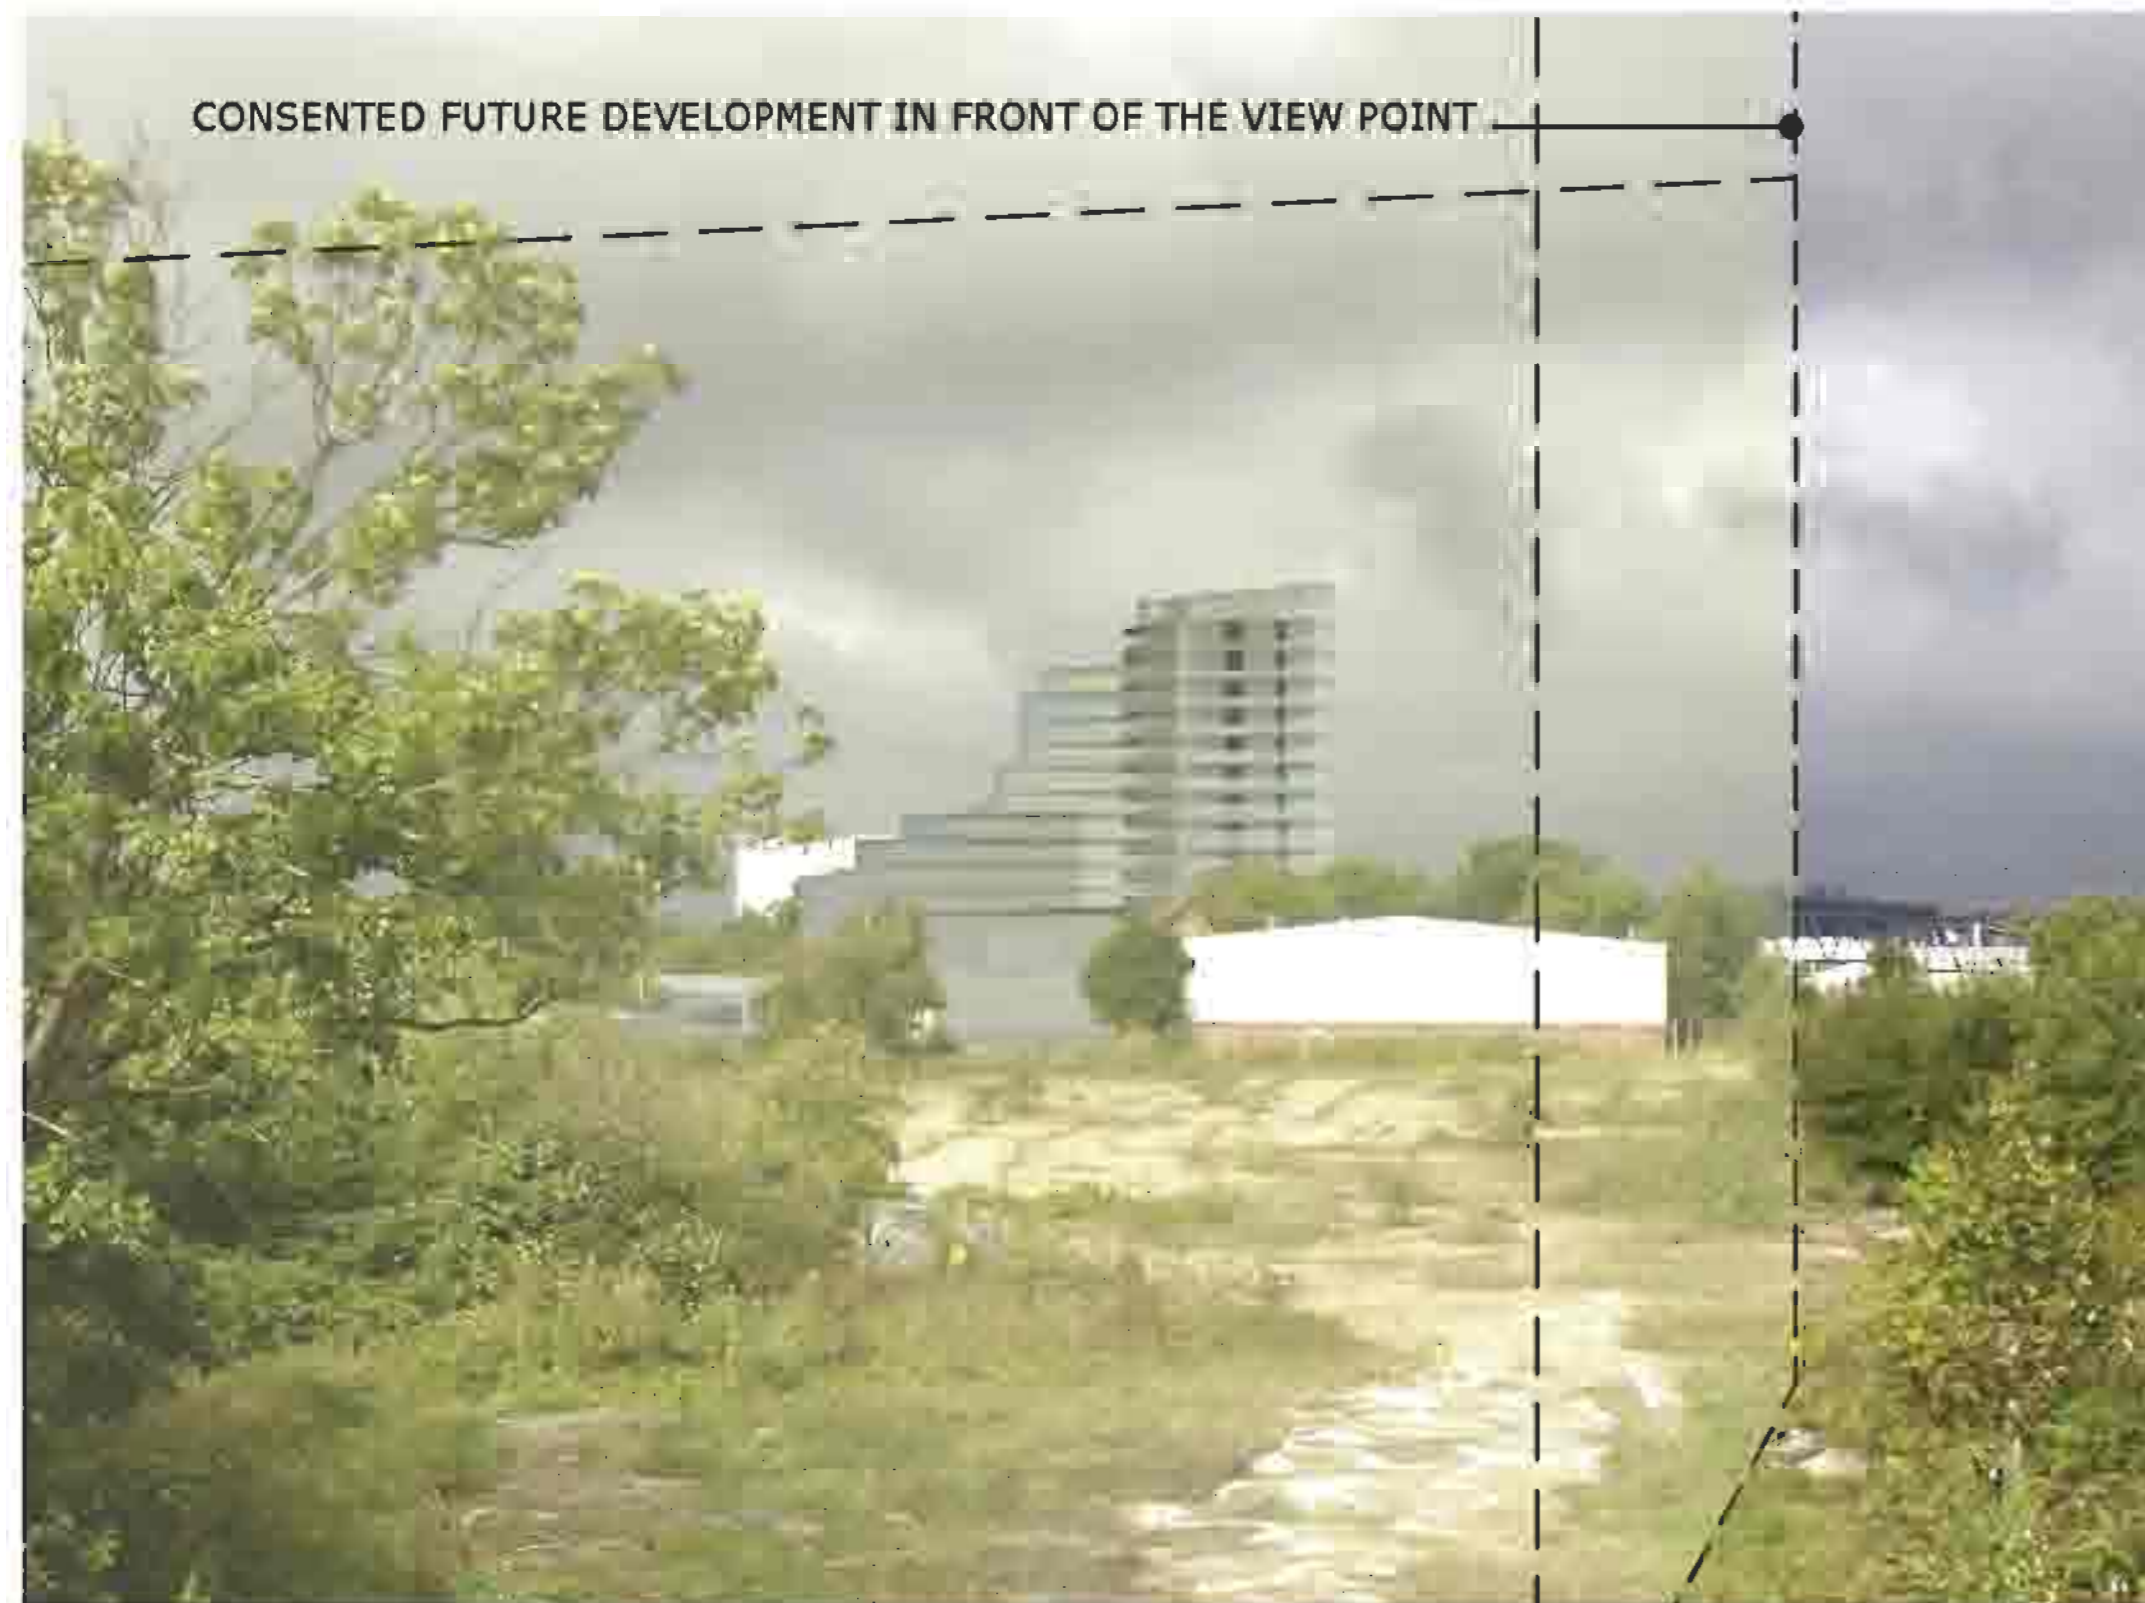

VIEW 4



VIEW 3



VIEW 5

Rev.	Date	Comment	By
------	------	---------	----

Do not scale from this drawing
 All dimensions are to be checked on site
 Any discrepancies are to be reported immediately to the Architect or Main Contractor

COPYRIGHT © 2006
 ALL RIGHTS RESERVED BY THE CHAPTER 17 OF THE COPYRIGHT
 DESIGN AND PATENTS ACT 1988, HAVE BEEN GENERALLY ASSERTED

Client:
ZED Homes
 110 Stanley Road, South Harrow
 Middx, HA2 8AY

Project:
Ashford Zed

Drawing:
Photomontages
 Sheet 2 of 2
 - UPDATED

Project No	Drawing No	Issue	Status
654	SK004	P3	-

Scale	Date	Drawn By	Checked By
N/A	August 2006	AE	DH

Sidell Gibson Architects

Sidell Gibson Partnership LLP
 The Canal Building, 37 Kendish Town Road, London MW1 5HX
 T: +44 (0)20 7284 9005
 F: +44 (0)20 7287 5996
 E: firstname.lastname@sidellgibson.co.uk