






RIVER CORRIDOR

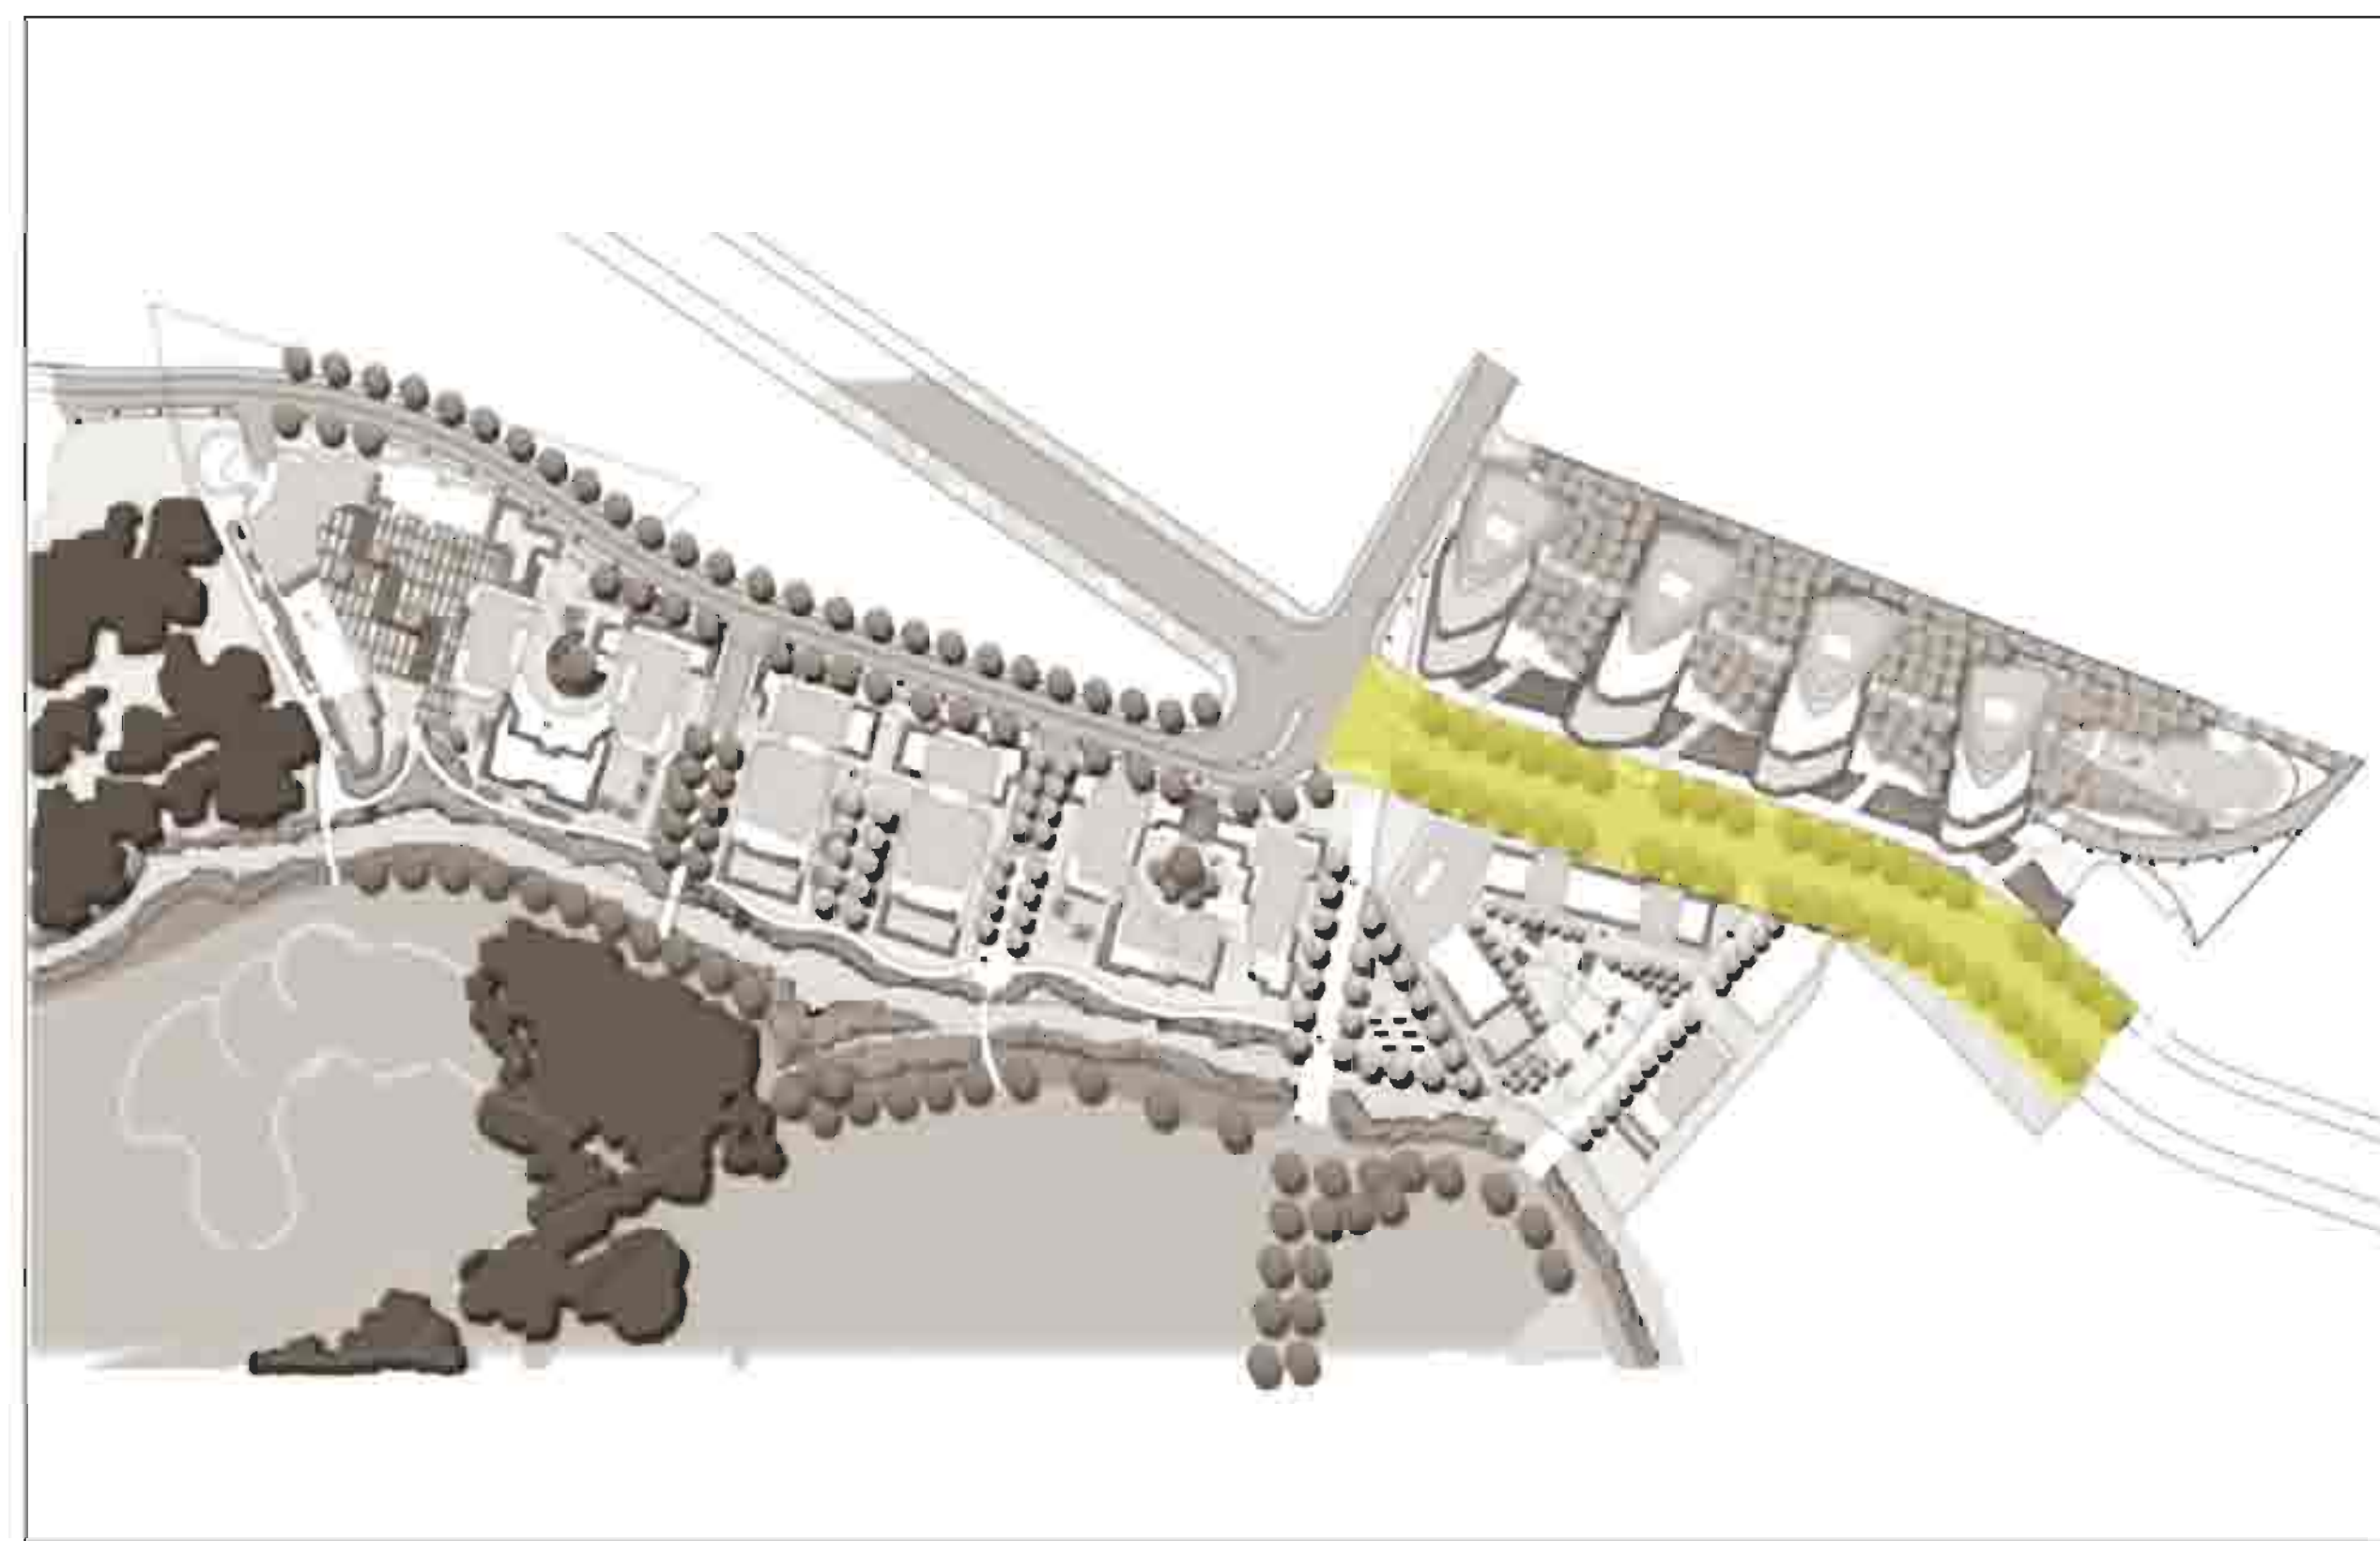


RETAIL BOULEVARD

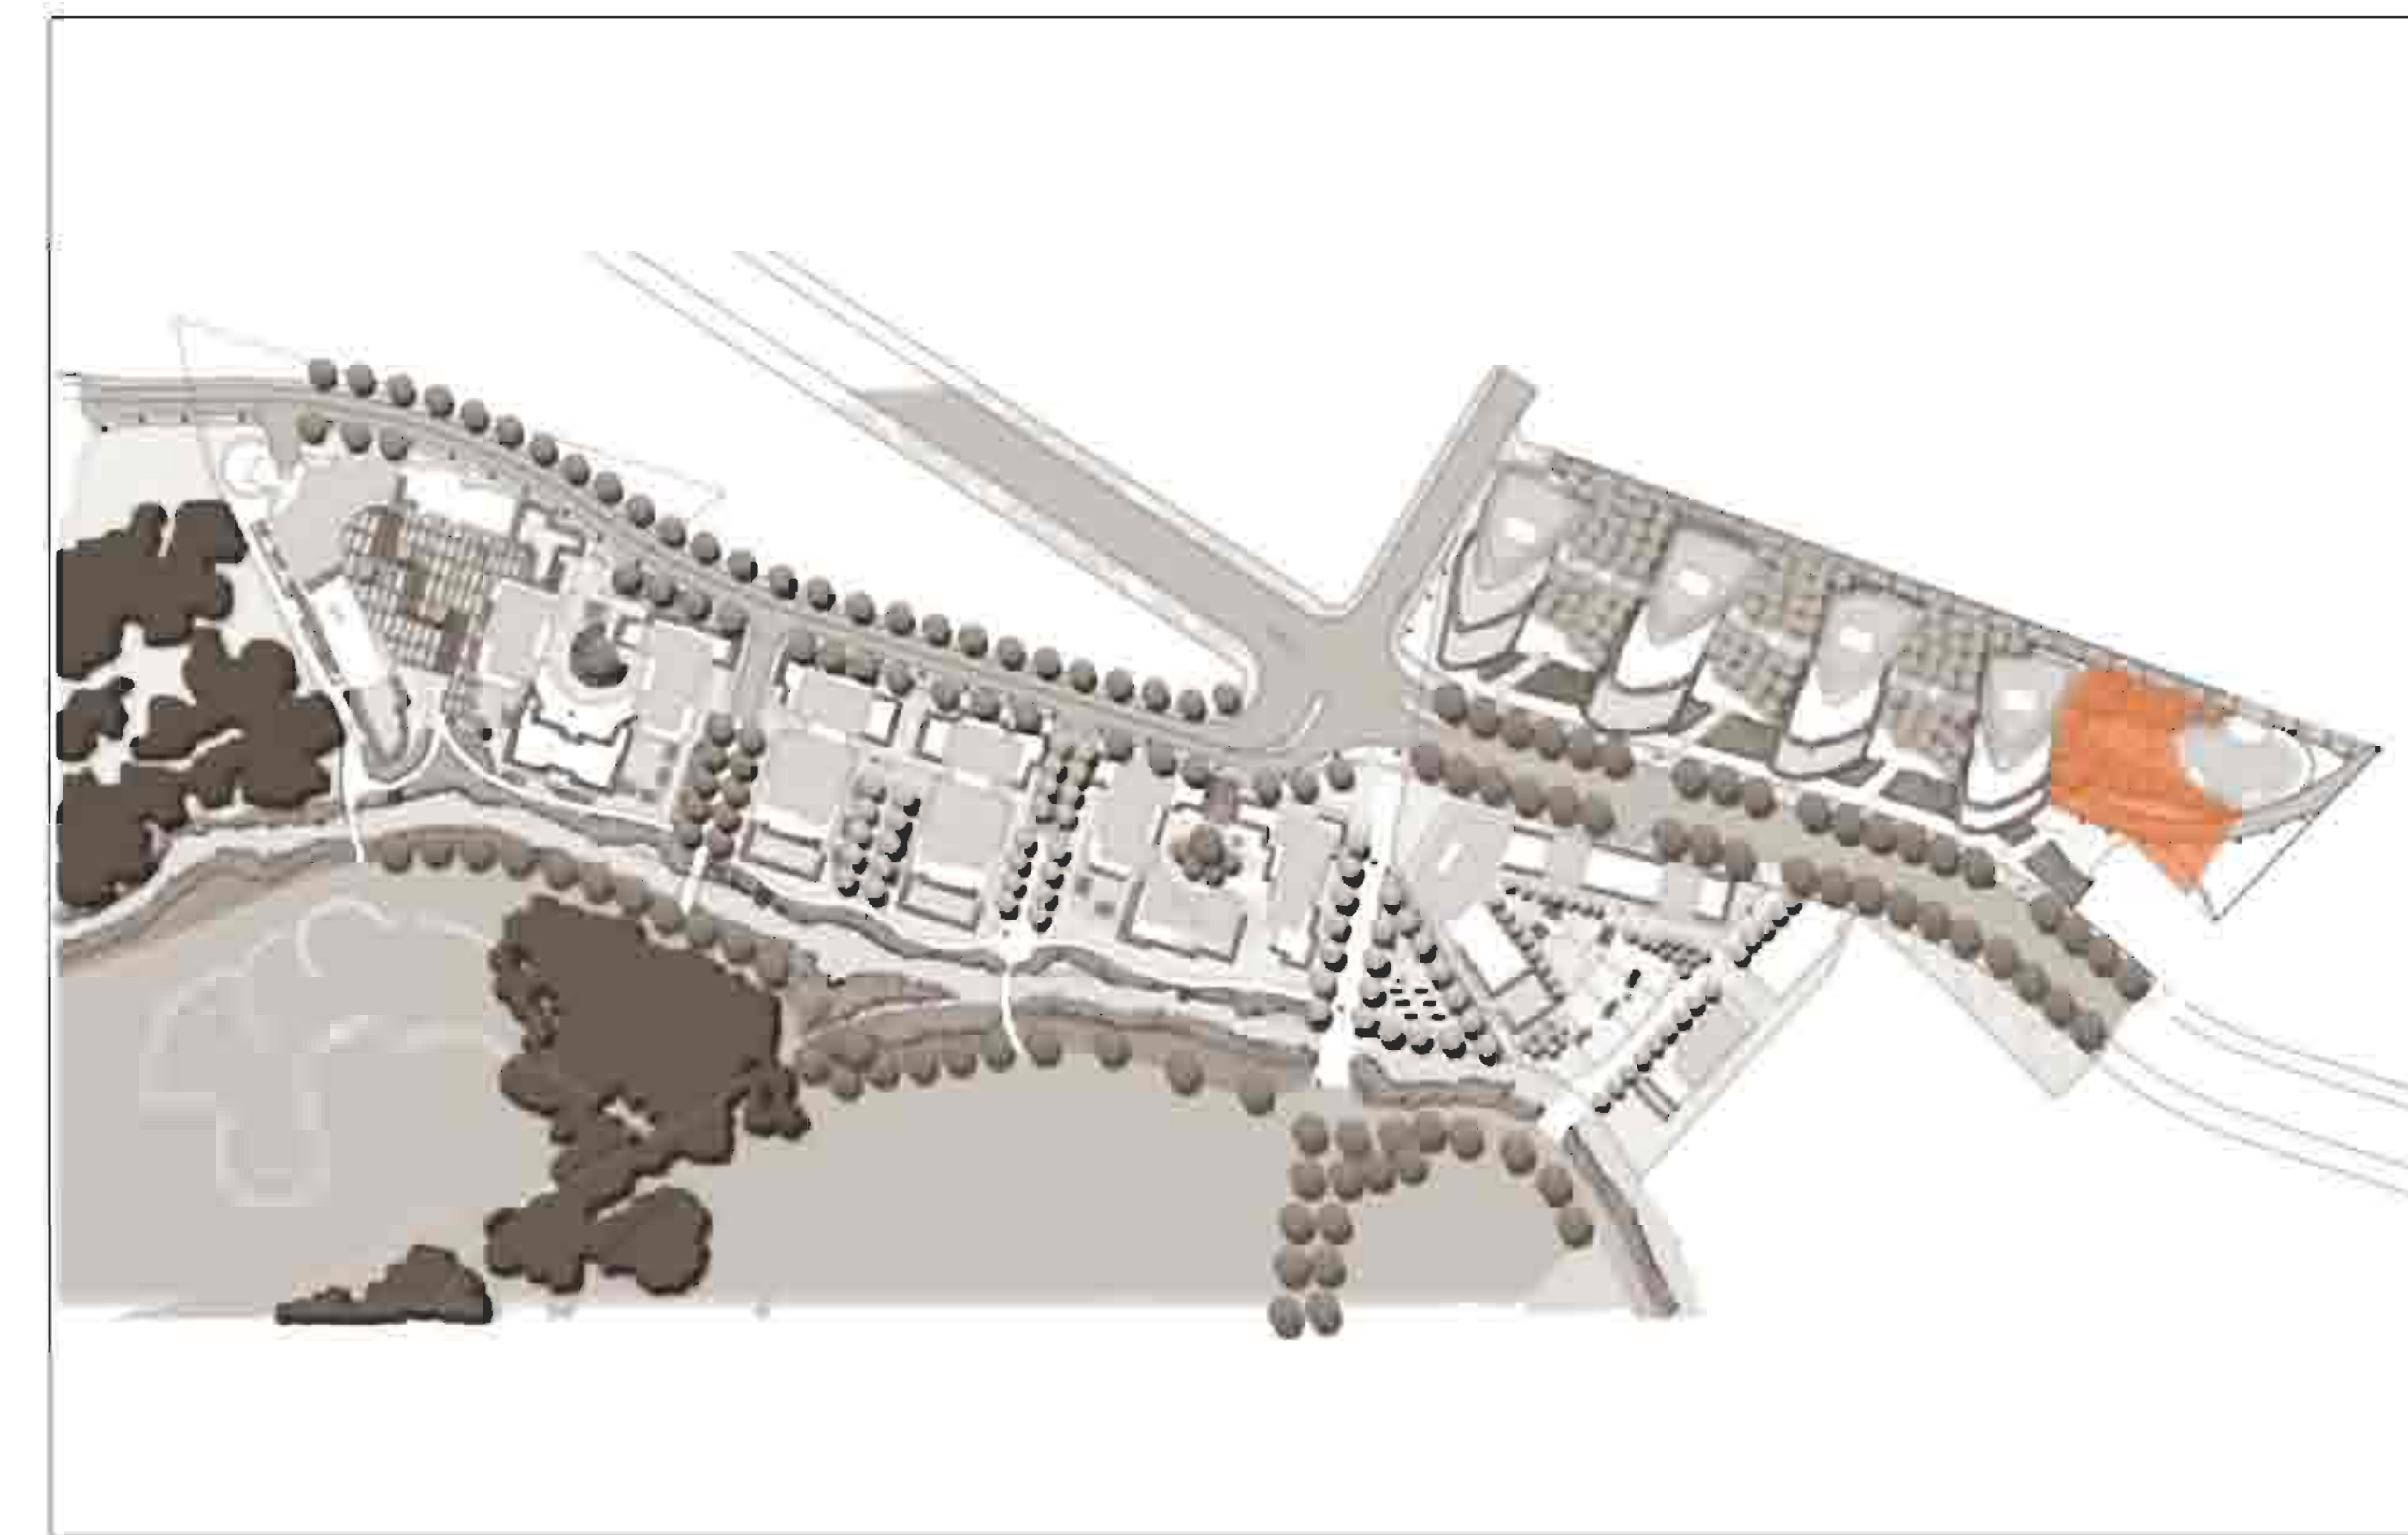


CIVIC PLAZA

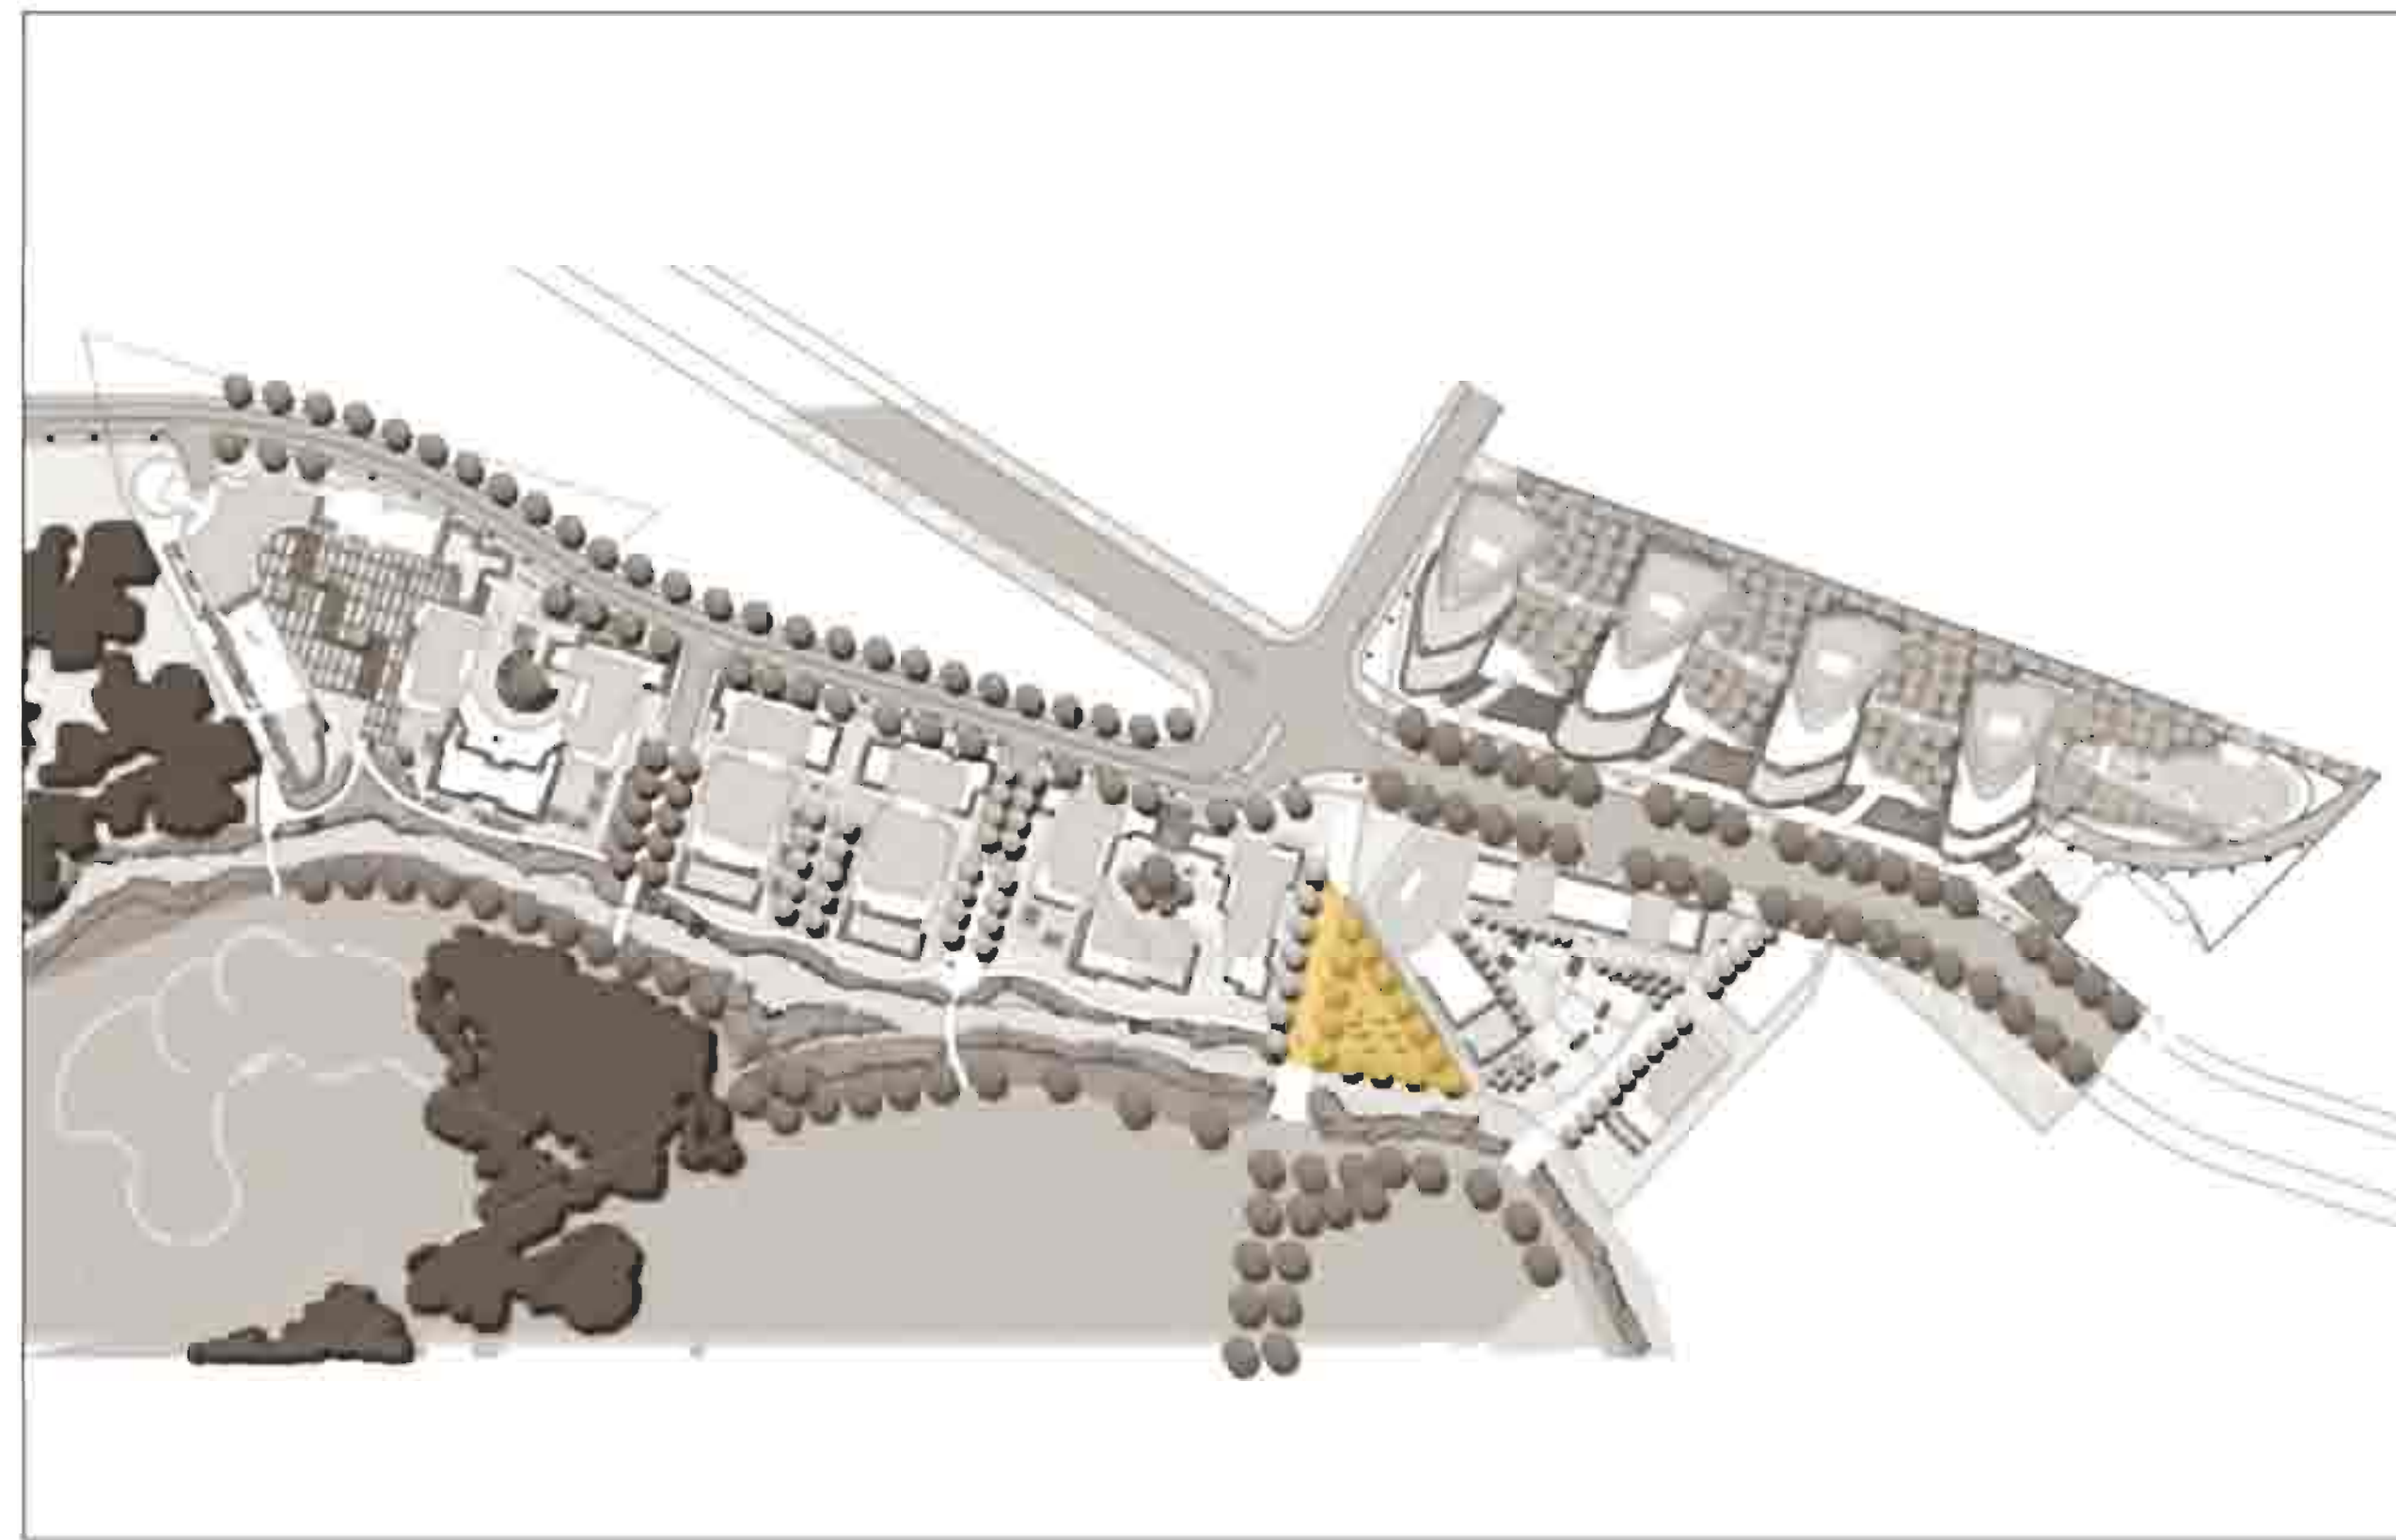


NEIGHBOURHOOD PLAY SPACE

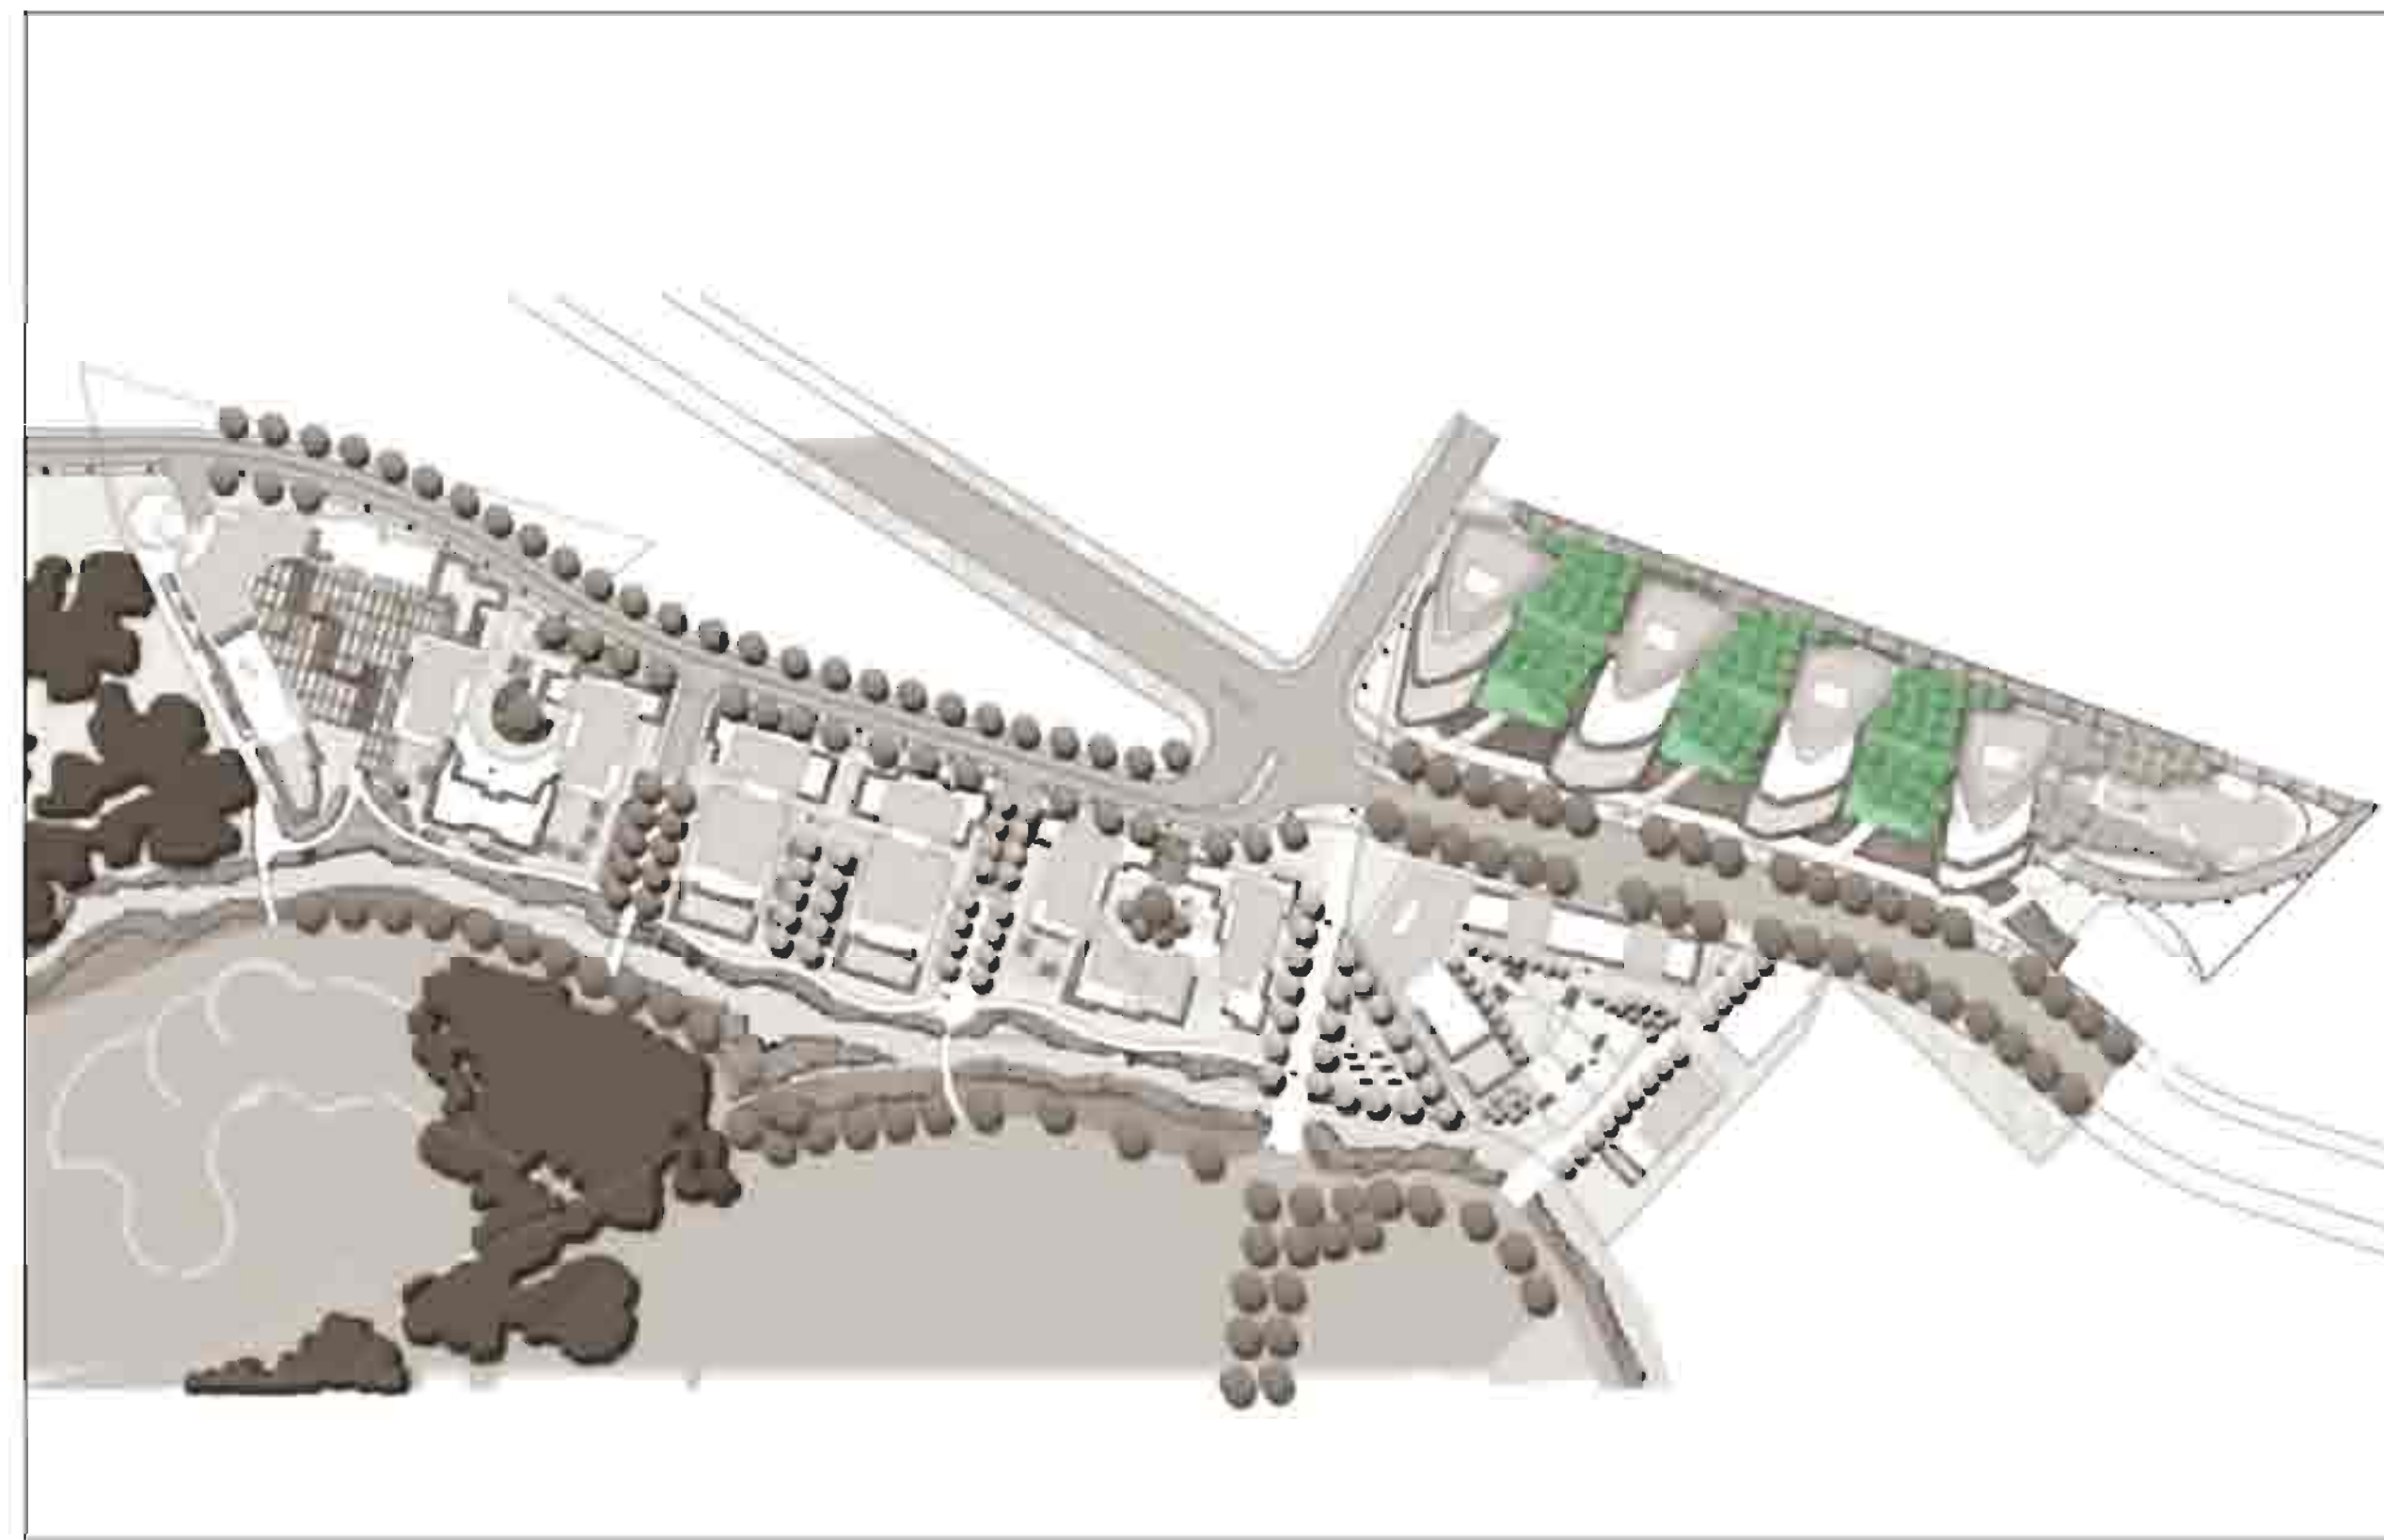


SEMIPRIVATE RESIDENTIAL COURTYARDS

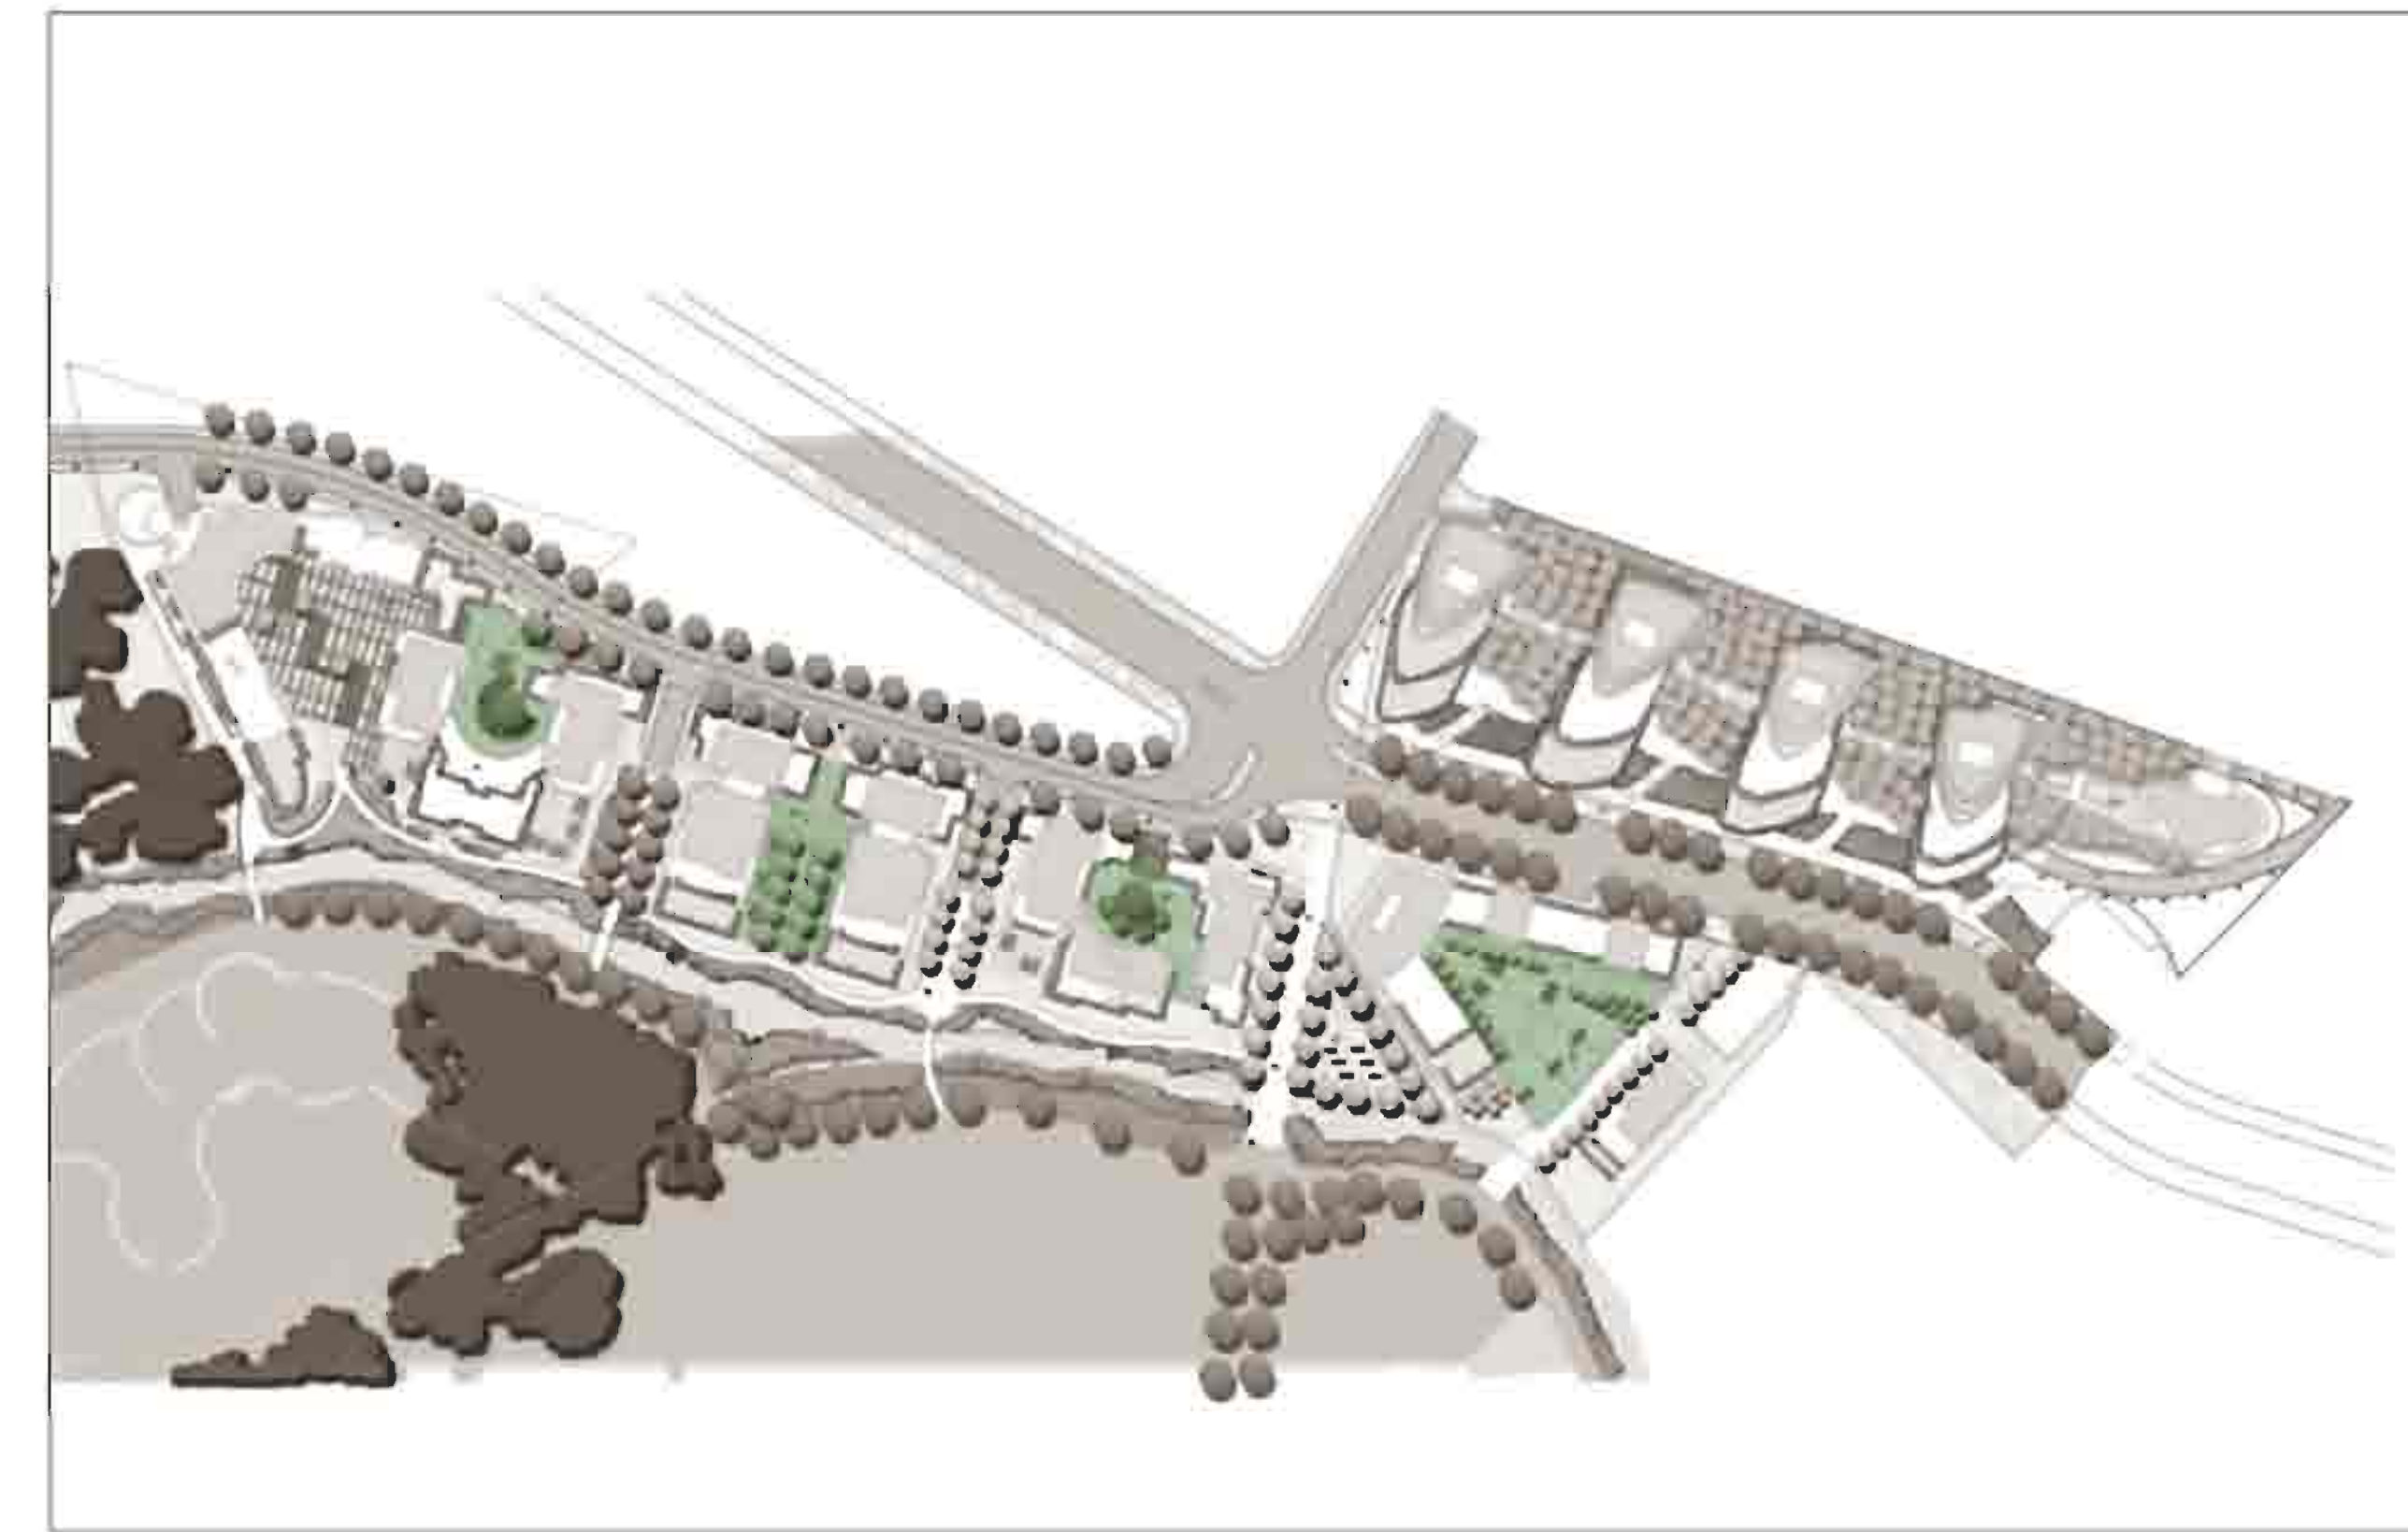


PRIVATE GARDENS

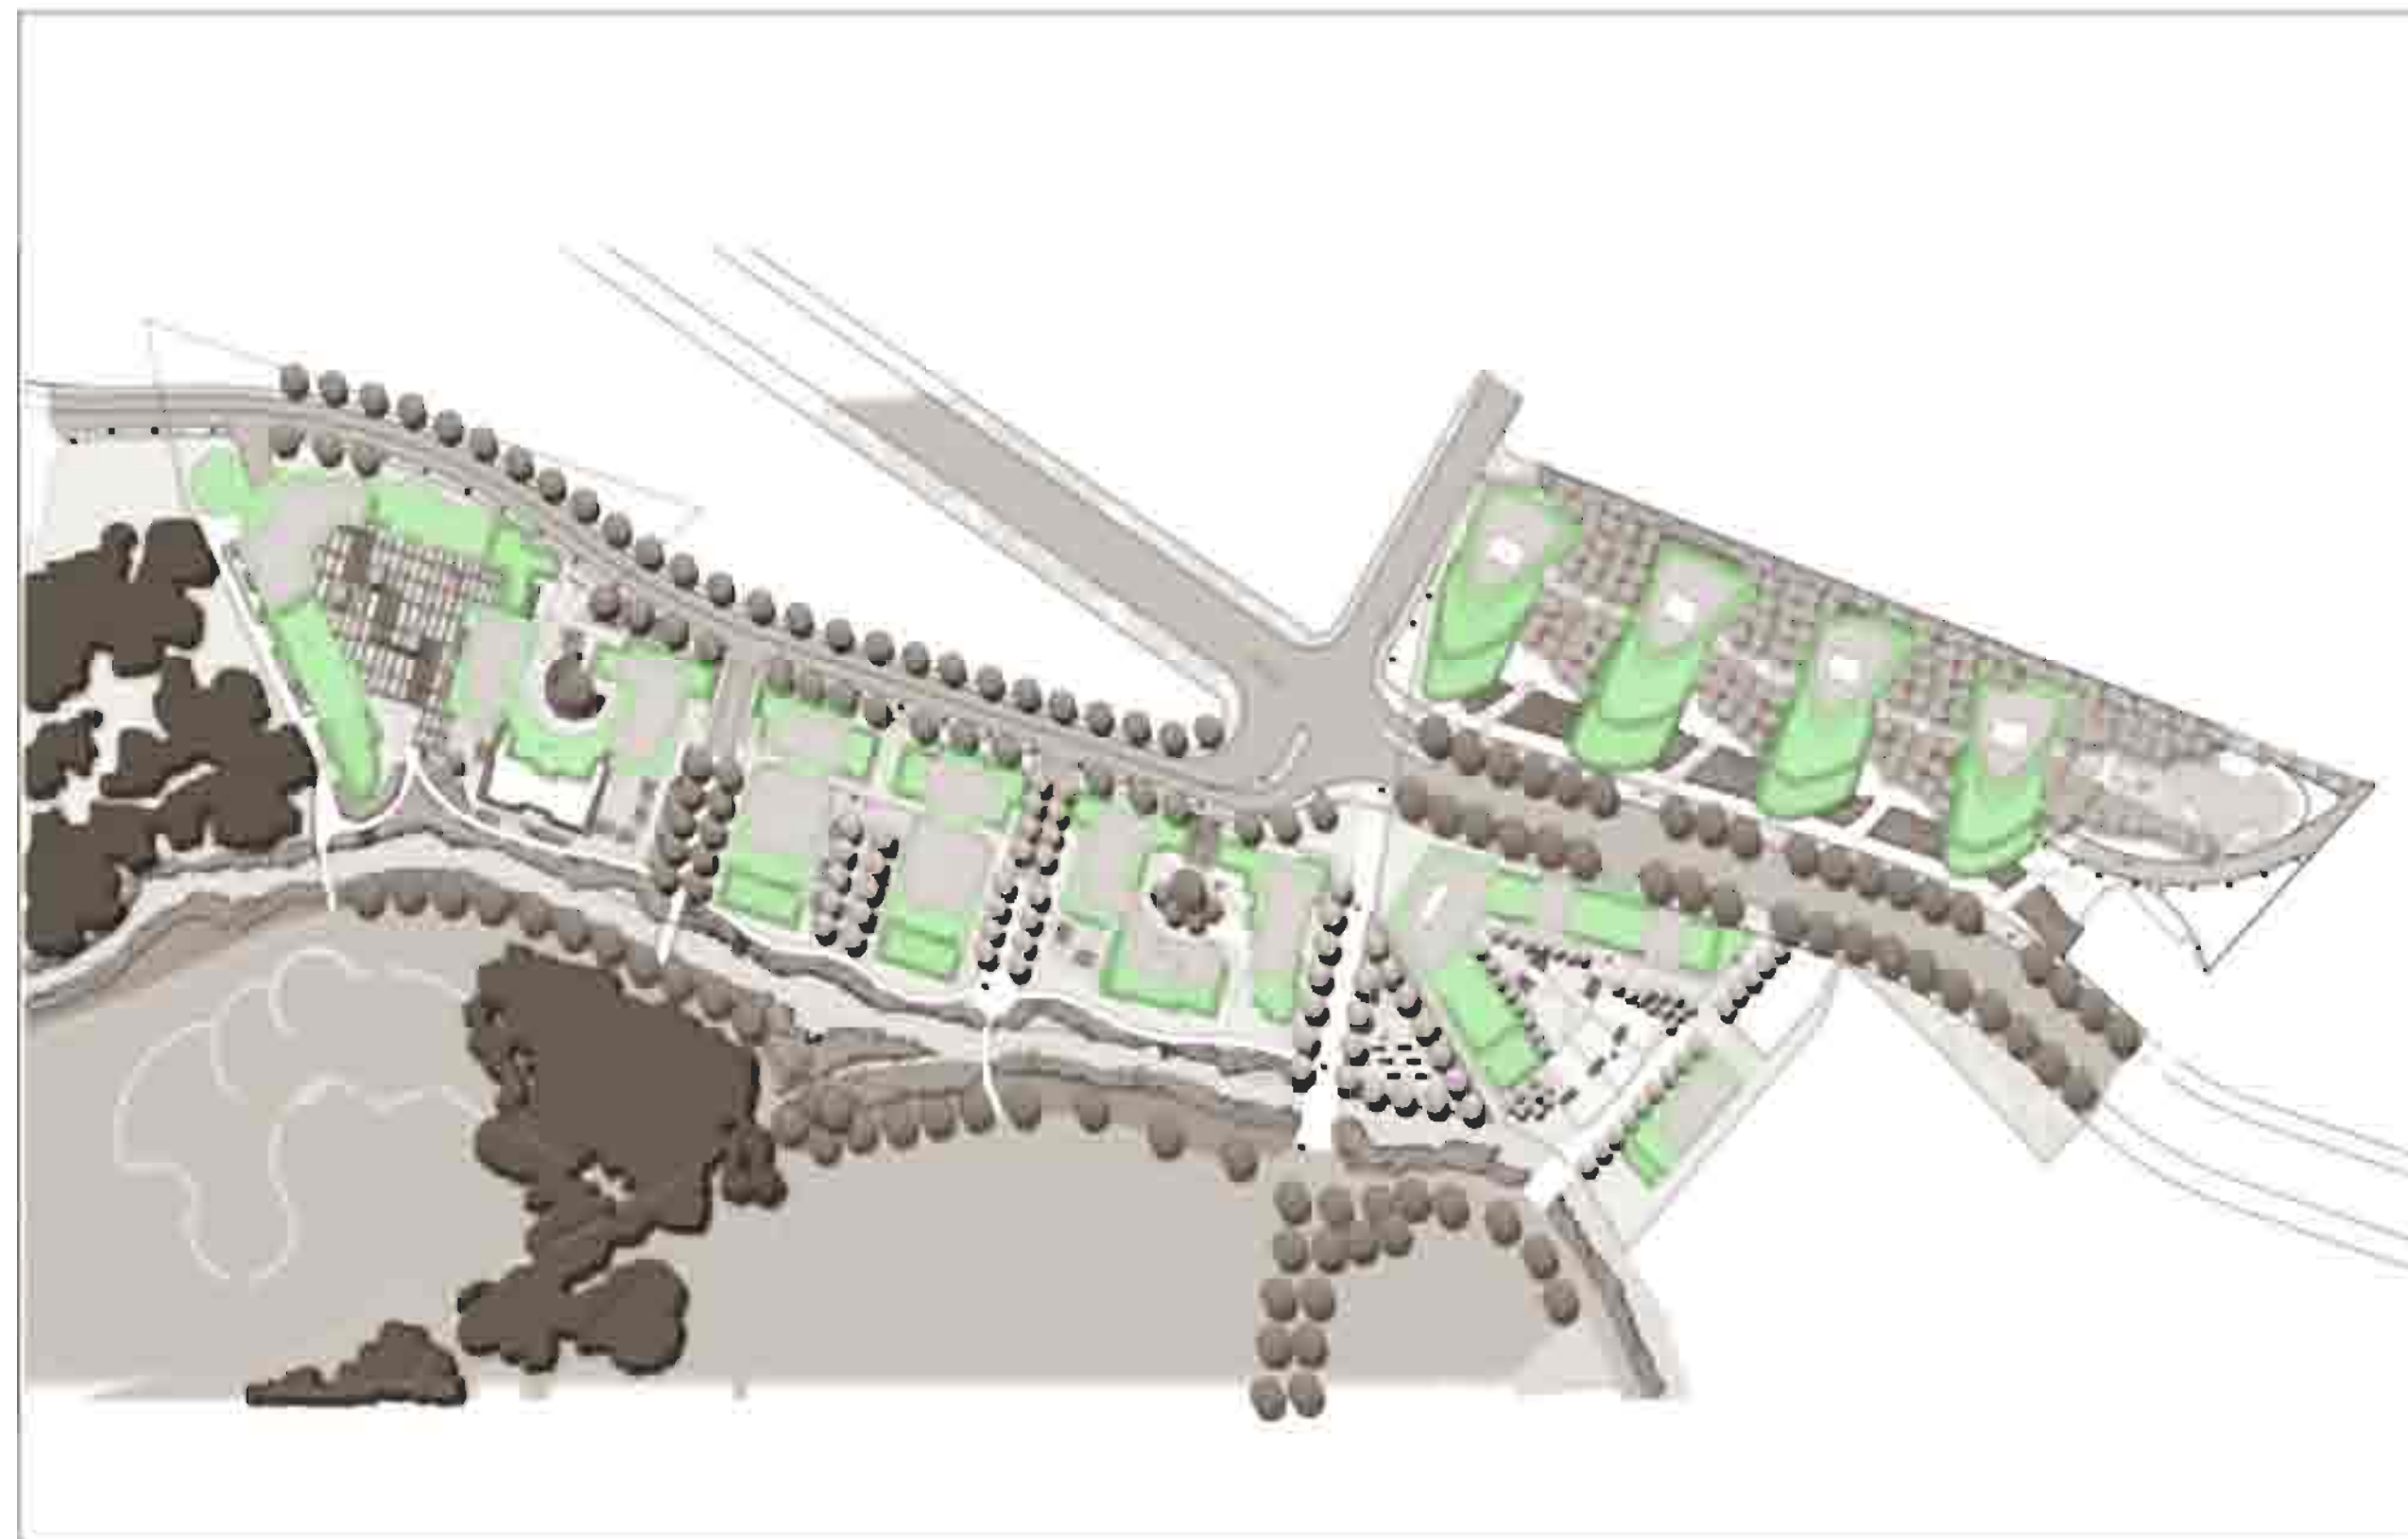

PRIVATE RESIDENTIAL TERRACES ROOF LEVEL

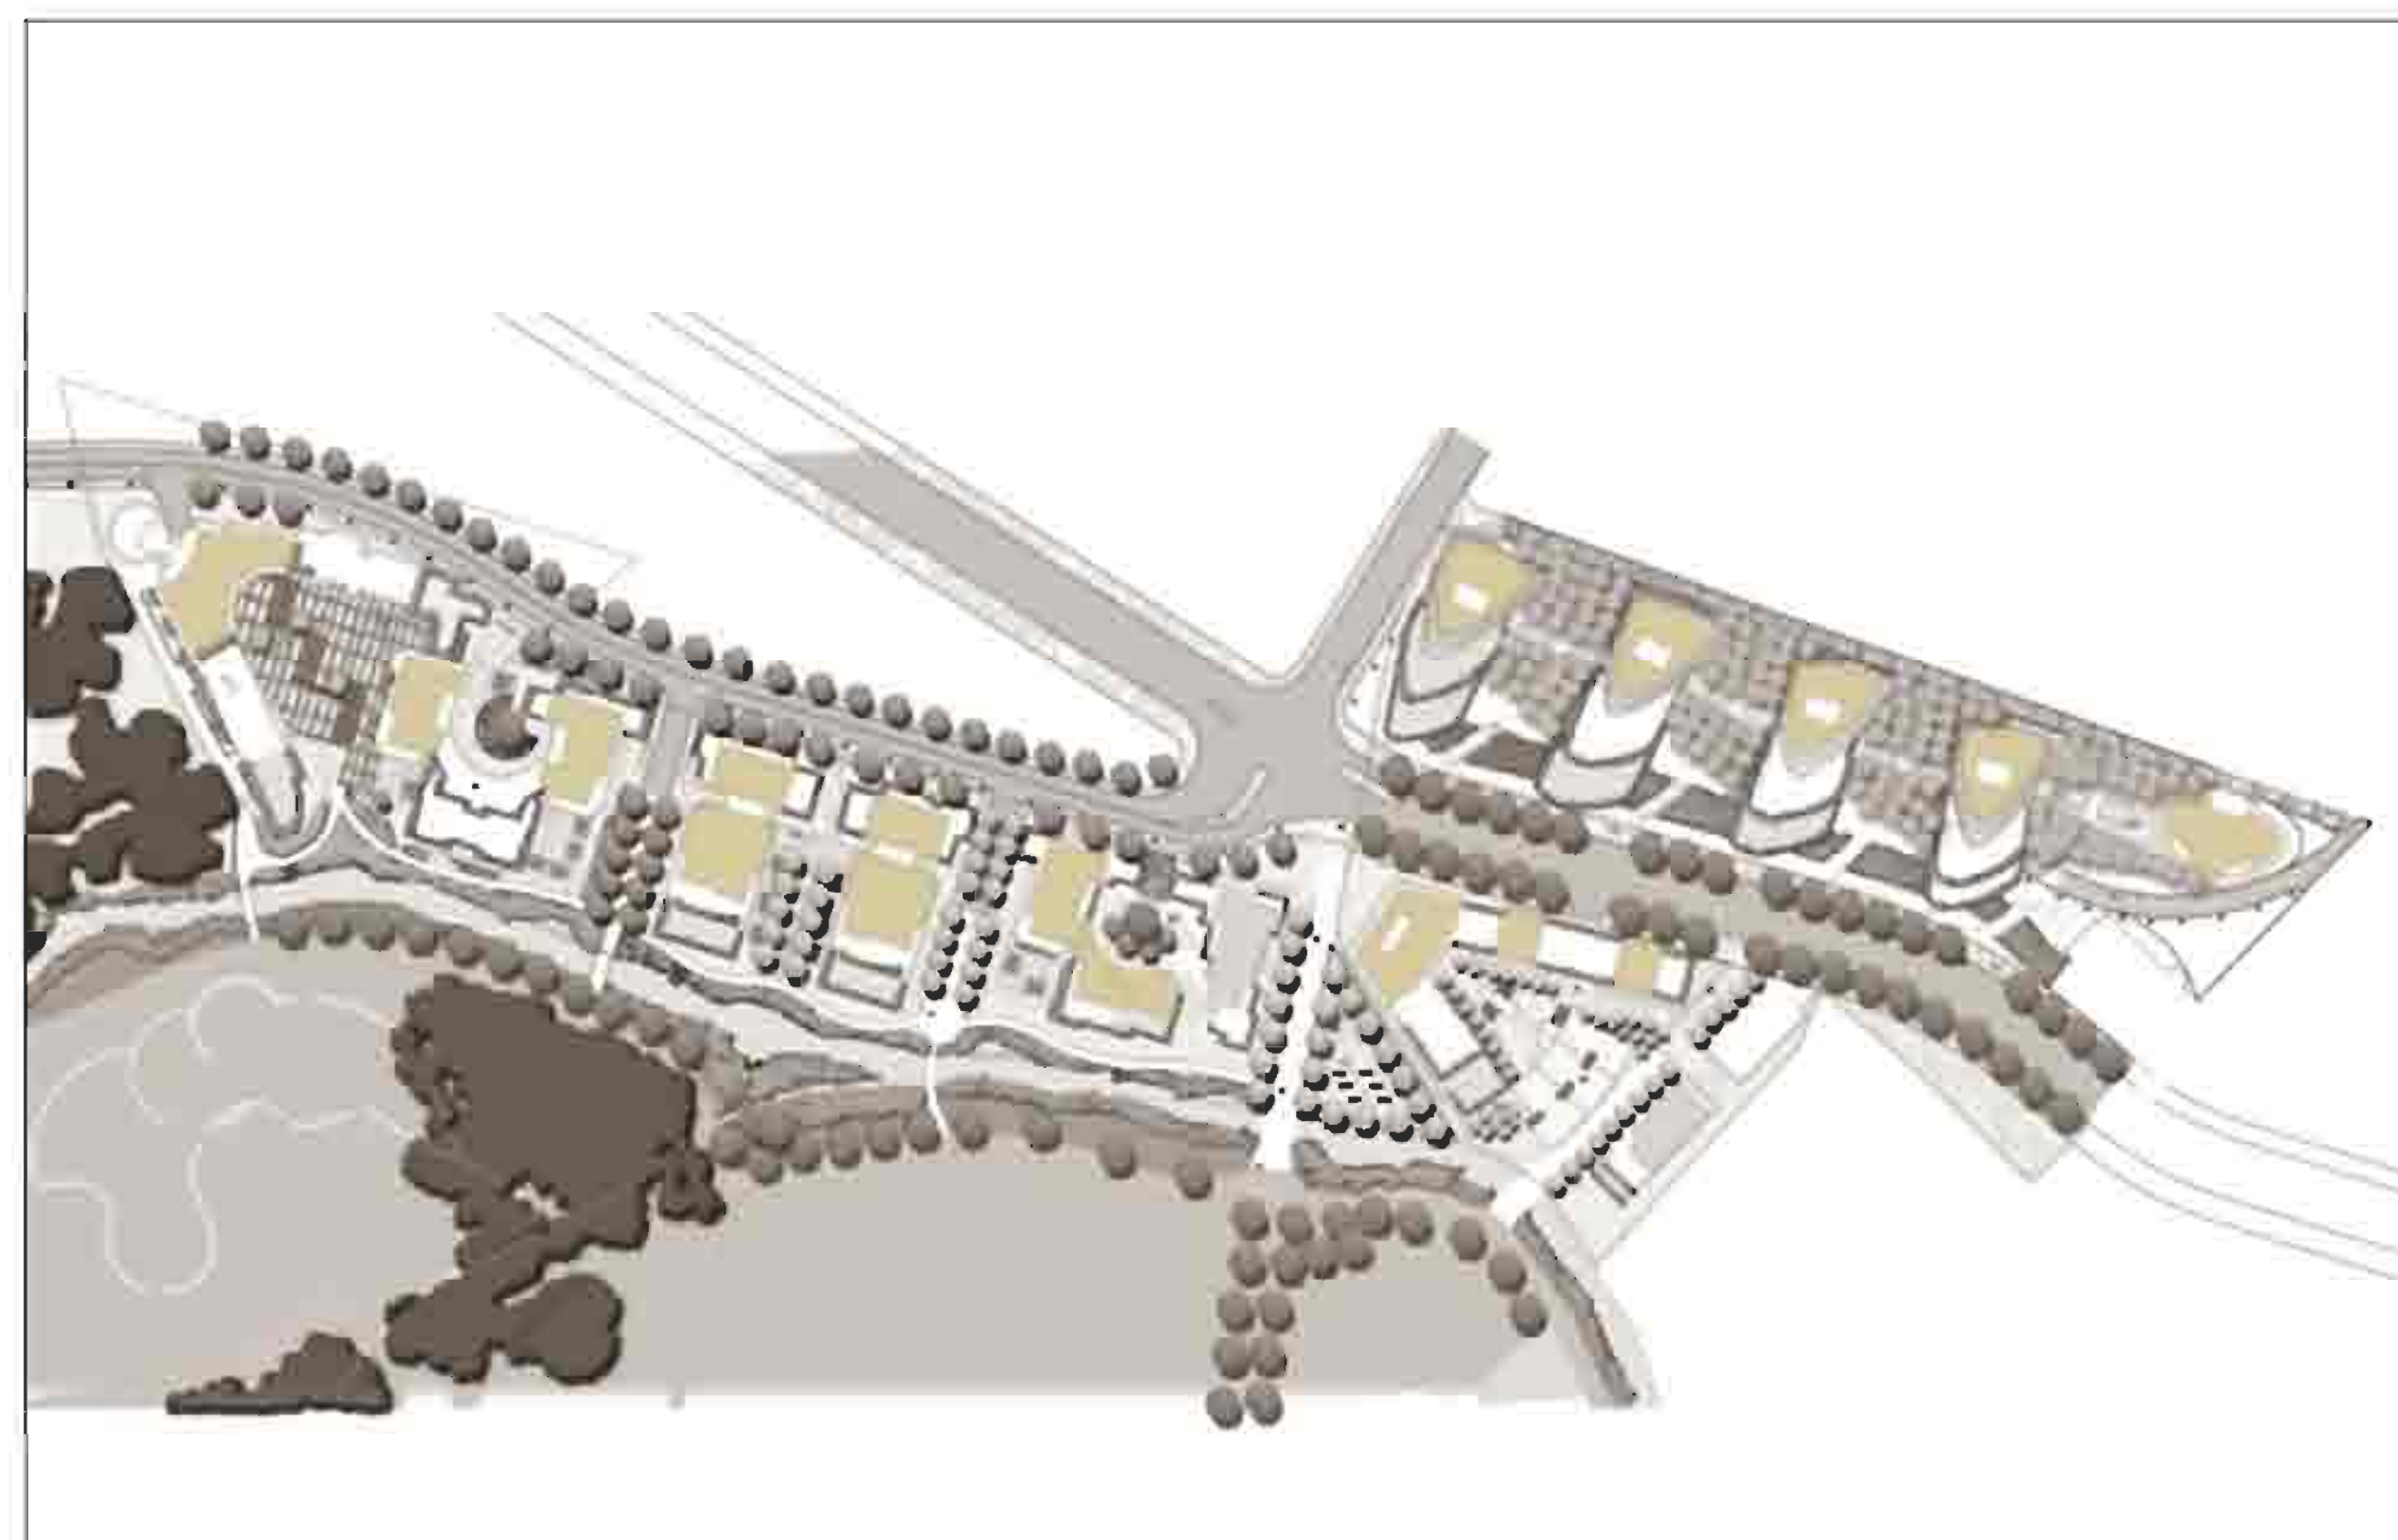

SEDUM ROOFS

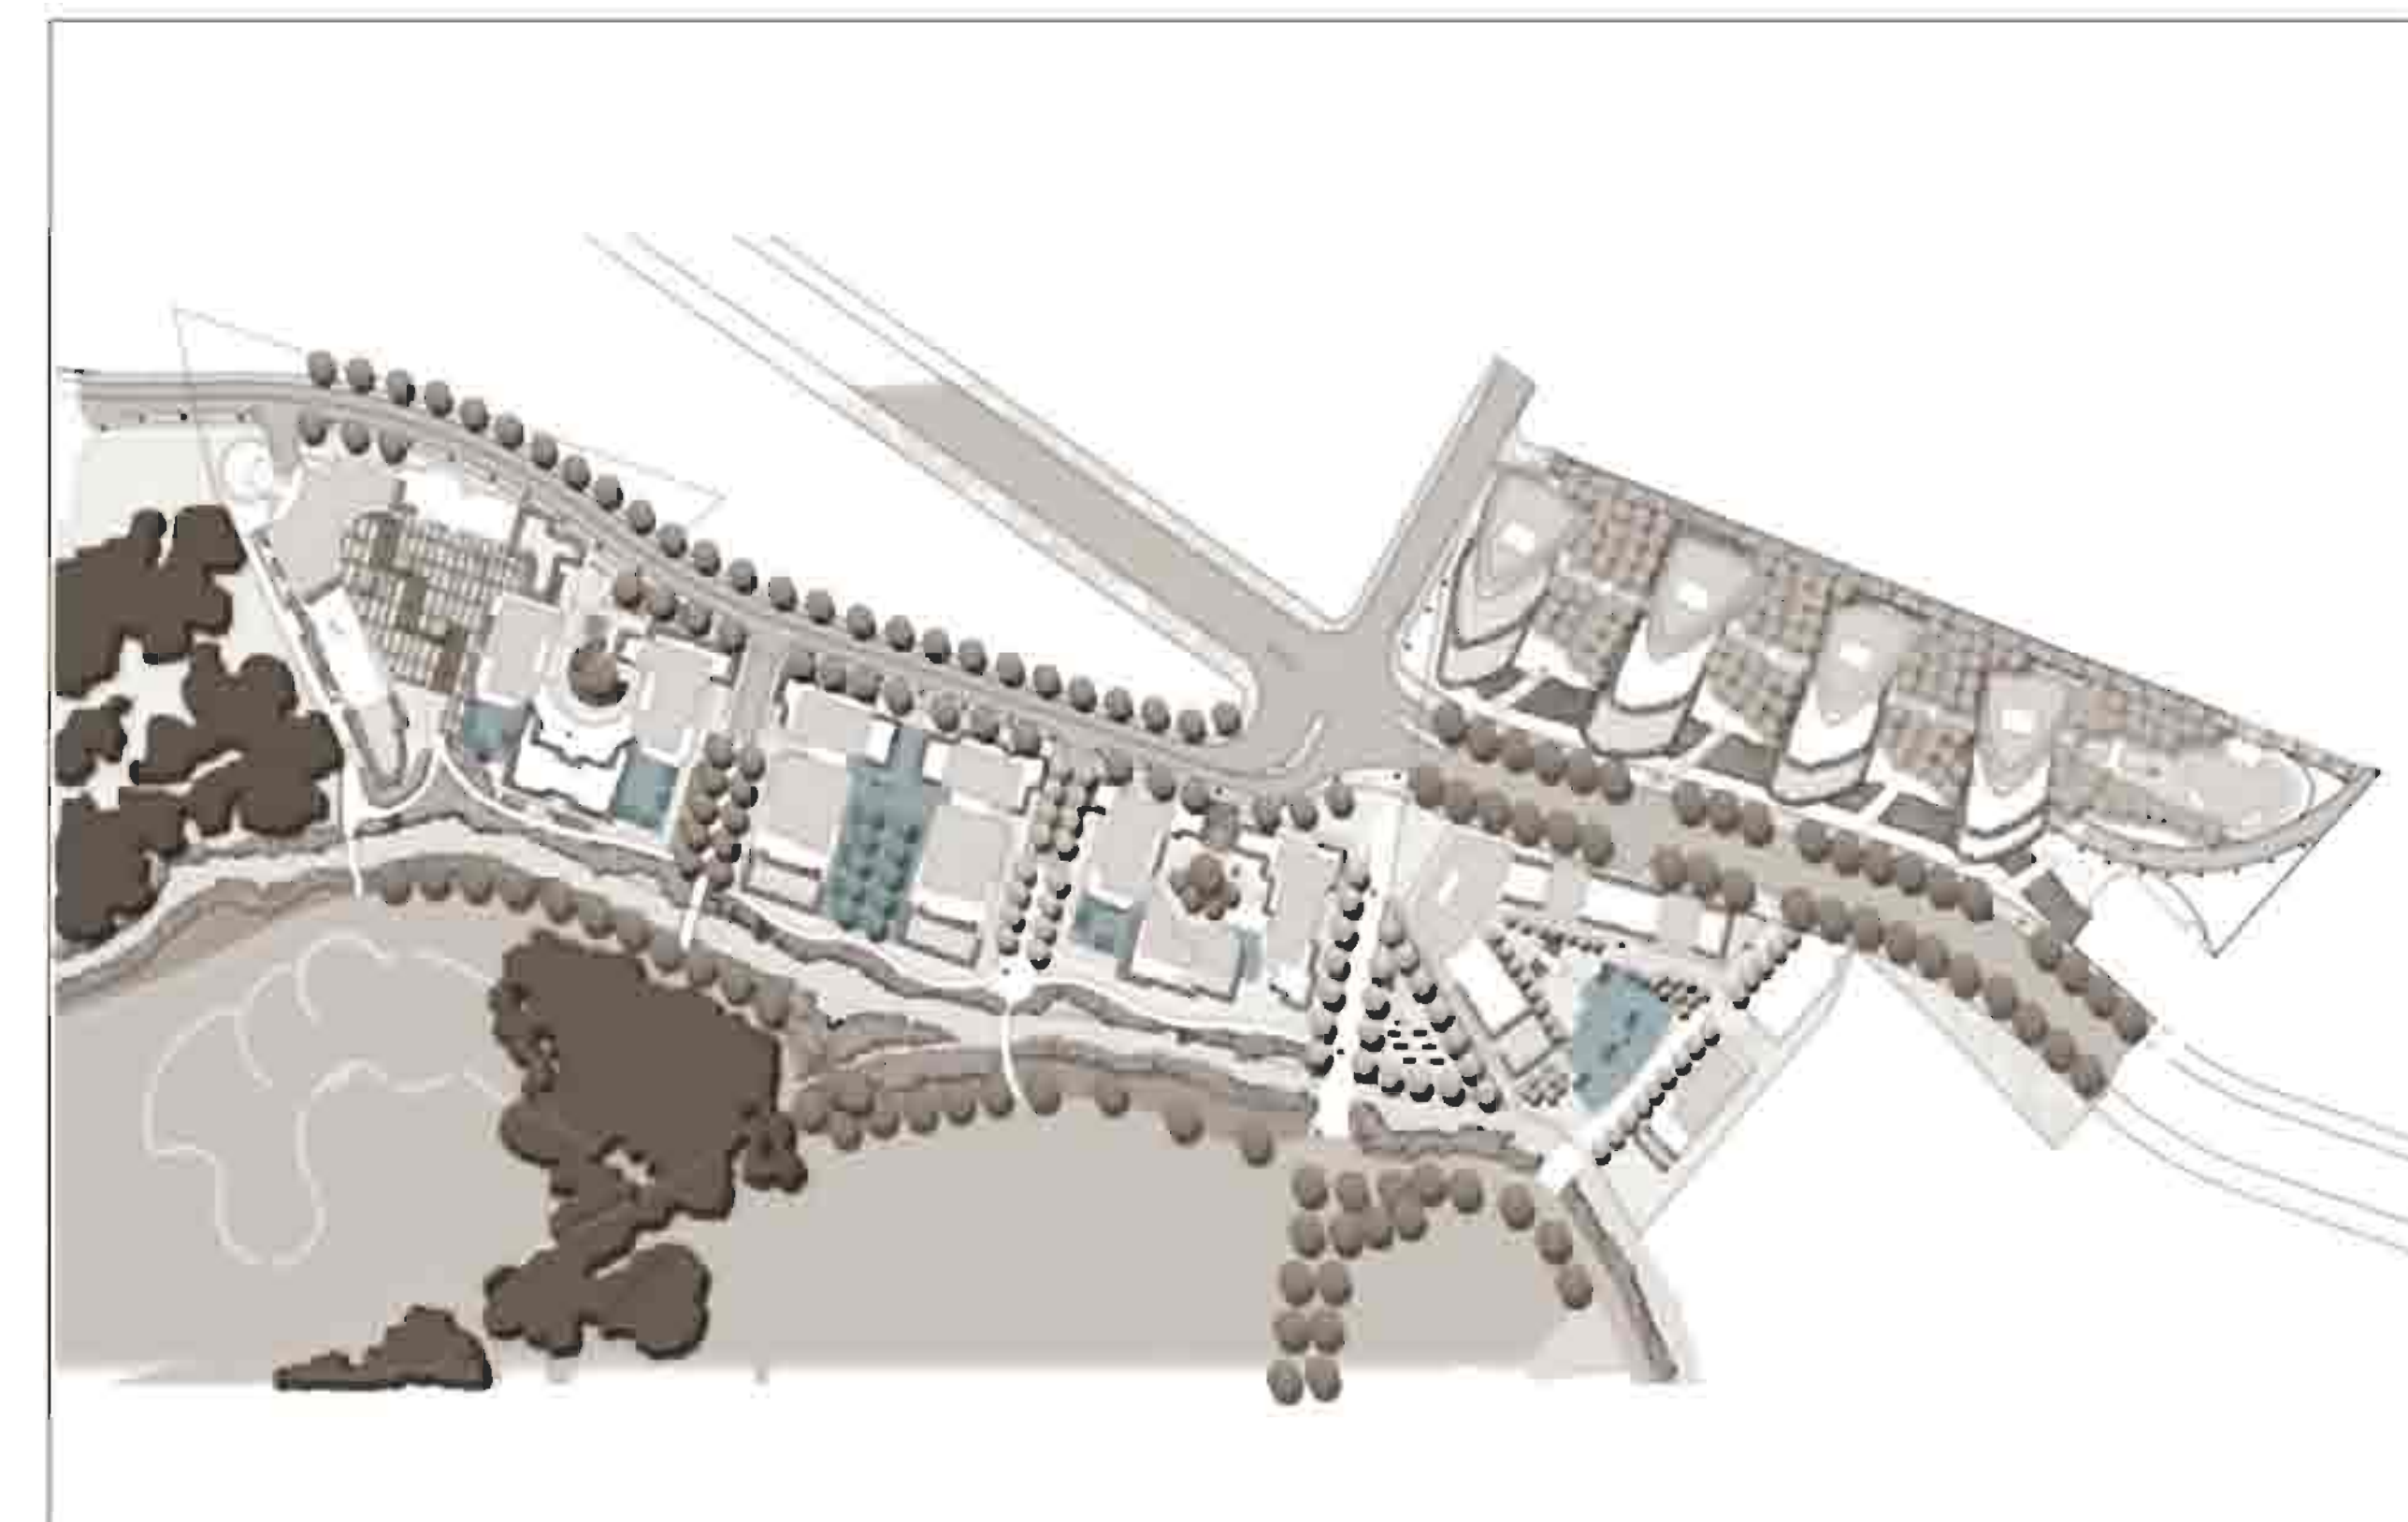

PRIVATE RESIDENTIAL TERRACES PODIUM LEVEL



DO NOT SCALE

PLANNING

PROJECT: ASHFORD ZED  
 ZED HOMES  
 WORKING: SIDELL GIBSON



EDCO Design

EDCO Design Limited  
 Commercial Buildings Department  
 10000 Highway 101, Suite 100  
 Richmond, BC V6V 2G9  
 Tel: 604-273-8888  
 Fax: 604-273-8889  
 www.edco.ca

Landscape Layers - UPDATED

A0@1:500 MY 03 08 06 VH  
 C271 - 005